


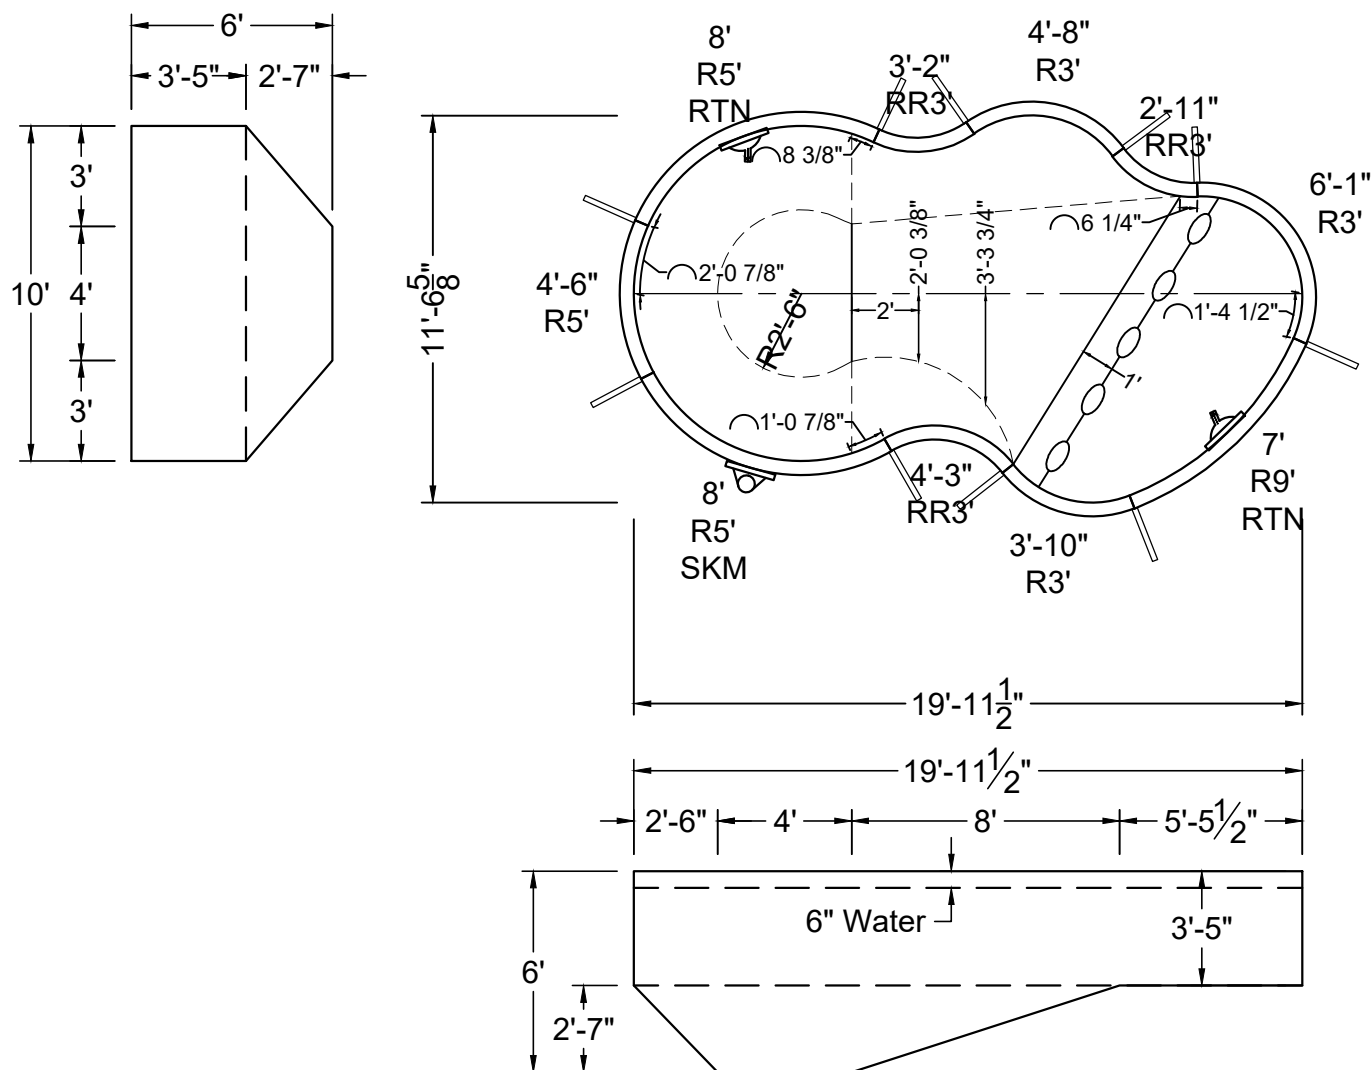

NON-DIVING POOL
USE OF DIVING EQUIPMENT IS PROHIBITED

DOES NOT MEET DEPTH AND SHAPE MINIMUM STANDARD ANSI/NSPI5-2003

ALL DIMENSIONS ARE FINISHED



SHAPE : PARADISE	SIZE : 10' X 19'-11"	HAND : LEFT	PANEL HEIGHT : 3'-6"	PANEL TYPE : 5" TOP
PERIMETER : 52'-5 1/8"	VOLUME : 5,623 US GAL.	SURFACE AREA : 168.977 SQ. FT.	SCALE : N.T.S	DRAWN BY : NM-BCC
DWG # : MN1020PA-19	DATE : 1/18/2017	REVISION # : 01	KIT REF : MN1020PA-19-L	A





USE OF DIVING EQUIPMENT IS PROHIBITED

DOES NOT MEET DEPTH AND SHAPE MINIMUM STANDARD ANSI/NSPI5-2003

ALL DIMENSIONS ARE FINISHED

STEEL CHECK

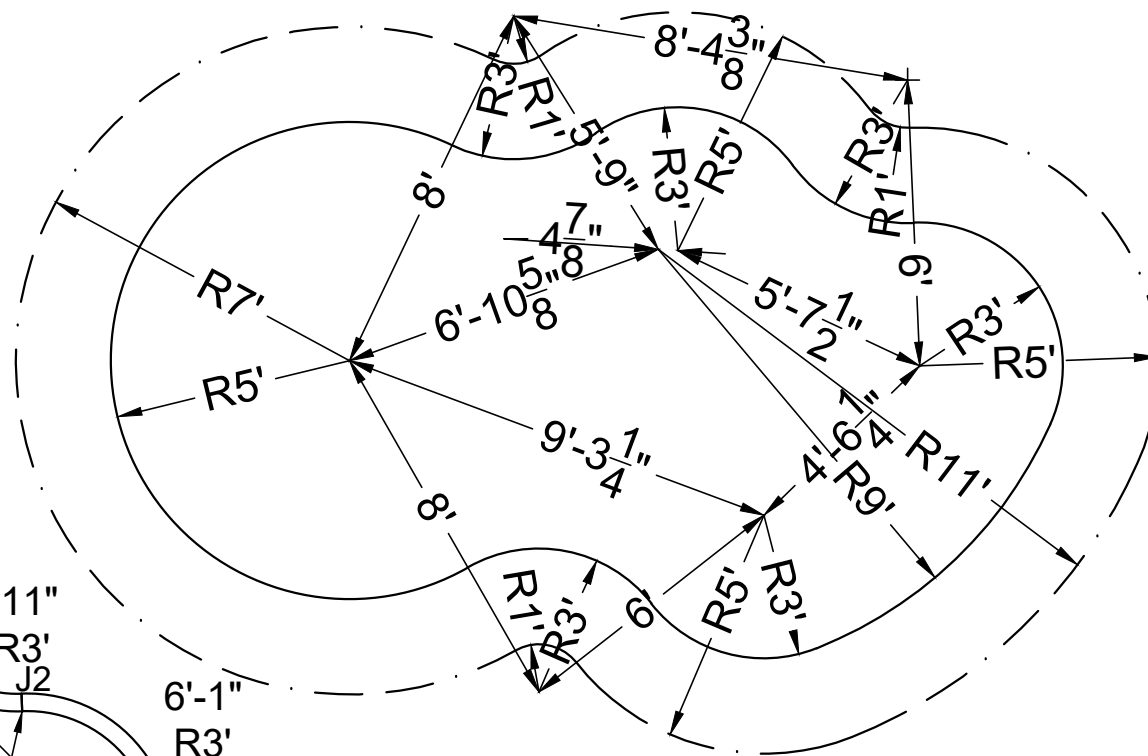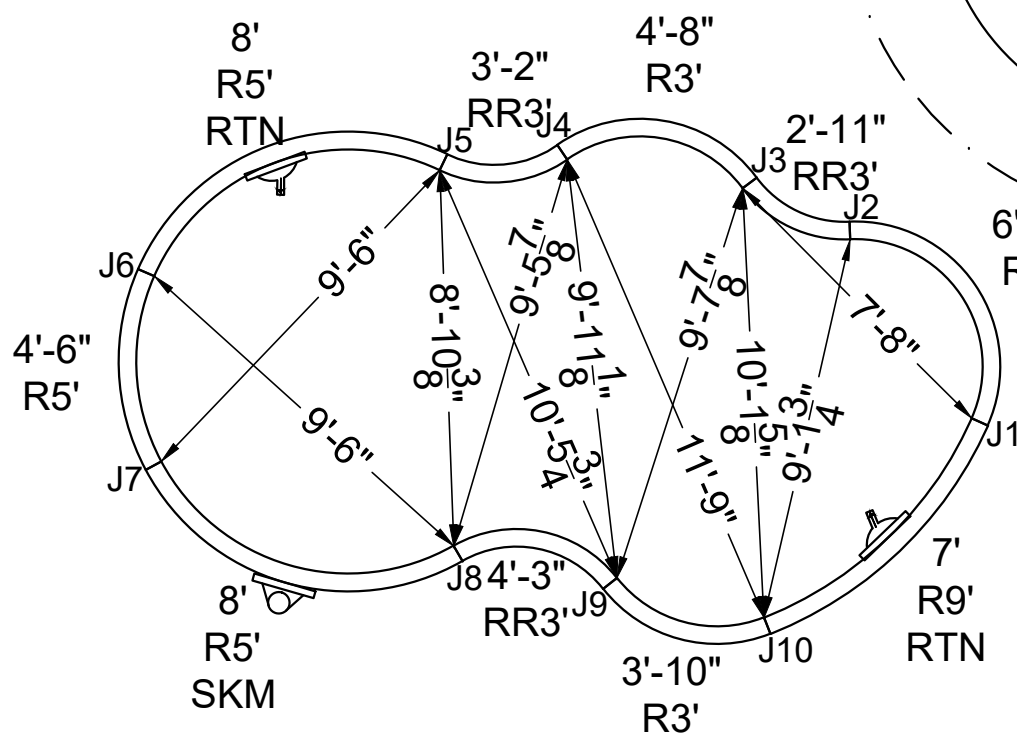

STAKE OUT


SHAPE : PARADISE	SIZE : 10' X 19'-11"	HAND : LEFT	PANEL HEIGHT : 3'-6"	DRAWN BY : NM-BCC
DWG # : MN1020PA-19	DATE : 1/18/2017	REVISION # : 01	KIT REF : MN1020PA-19-L	B



NON-DIVING POOL
USE OF DIVING EQUIPMENT IS PROHIBITED

DOES NOT MEET DEPTH AND SHAPE MINIMUM STANDARD ANSI/NSPI5-2003

ALL DIMENSIONS ARE FINISHED

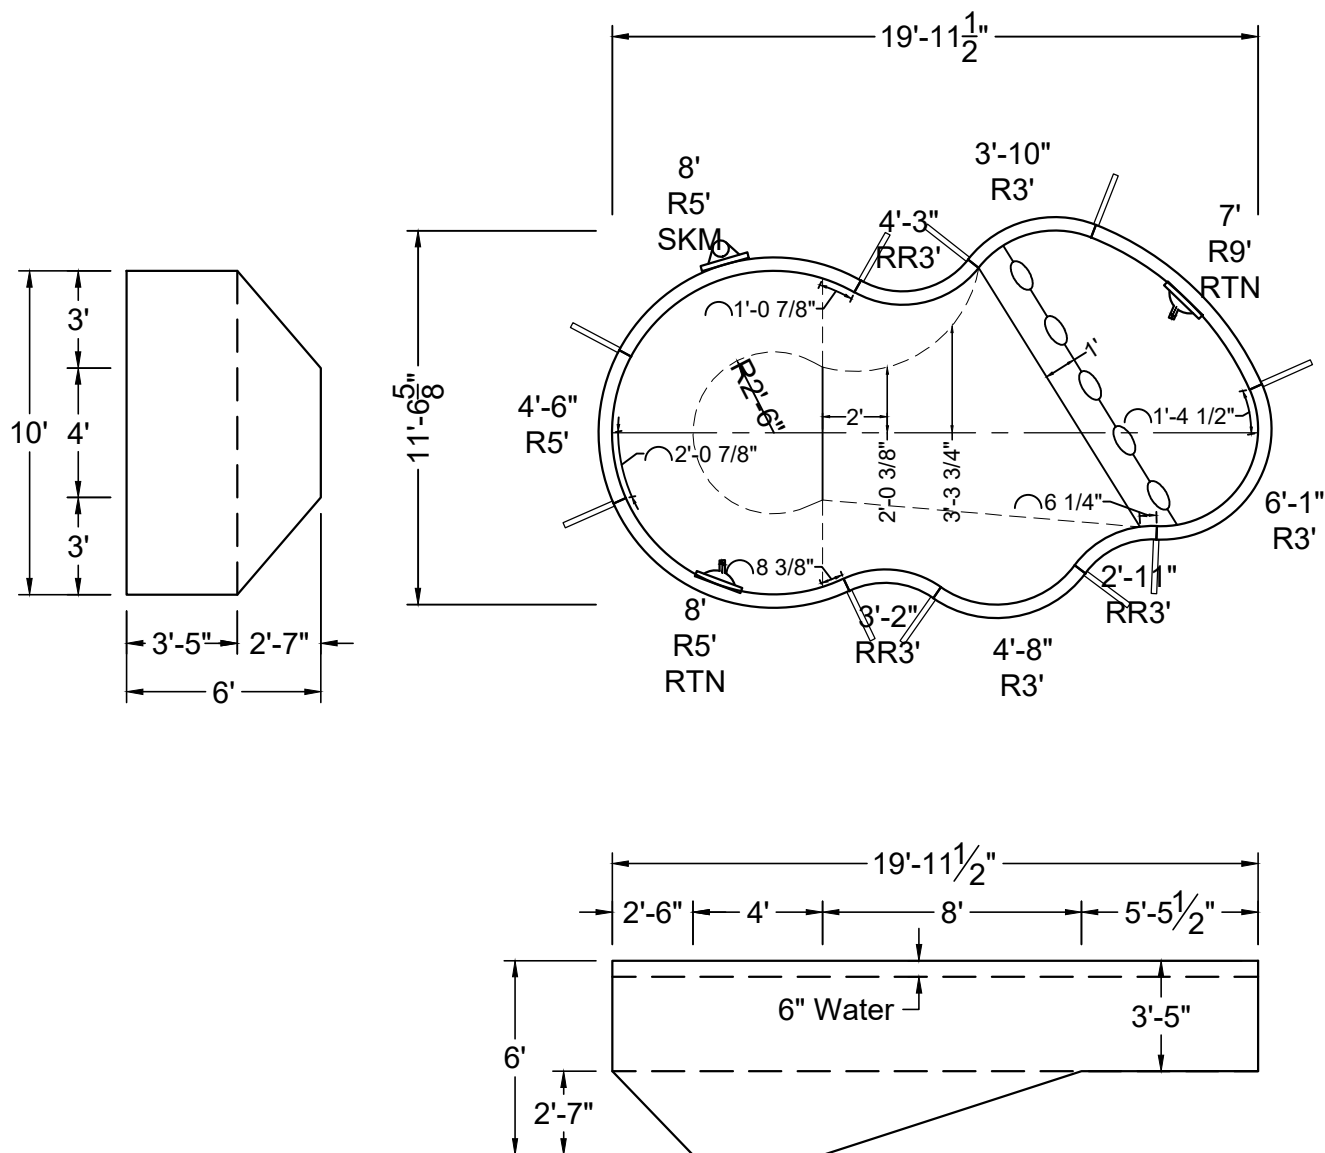


SHAPE : PARADISE	SIZE : 10' X 19'-11"	HAND : RIGHT	PANEL HEIGHT : 3'-6"	PANEL TYPE : 5" TOP
PERIMETER : 52'-5 1/8"	VOLUME : 5,623 US GAL.	SURFACE AREA : 168.977 SQ. FT.	SCALE : N.T.S	DRAWN BY : NM-BCC
DWG # : MN1020PA-19	DATE : 1/18/2017	REVISION # : 01	KIT REF : MN1020PA-19-R	A



NON-DIVING POOL
USE OF DIVING EQUIPMENT IS PROHIBITED

DOES NOT MEET DEPTH AND SHAPE MINIMUM STANDARD ANSI/NSPI5-2003

ALL DIMENSIONS ARE FINISHED

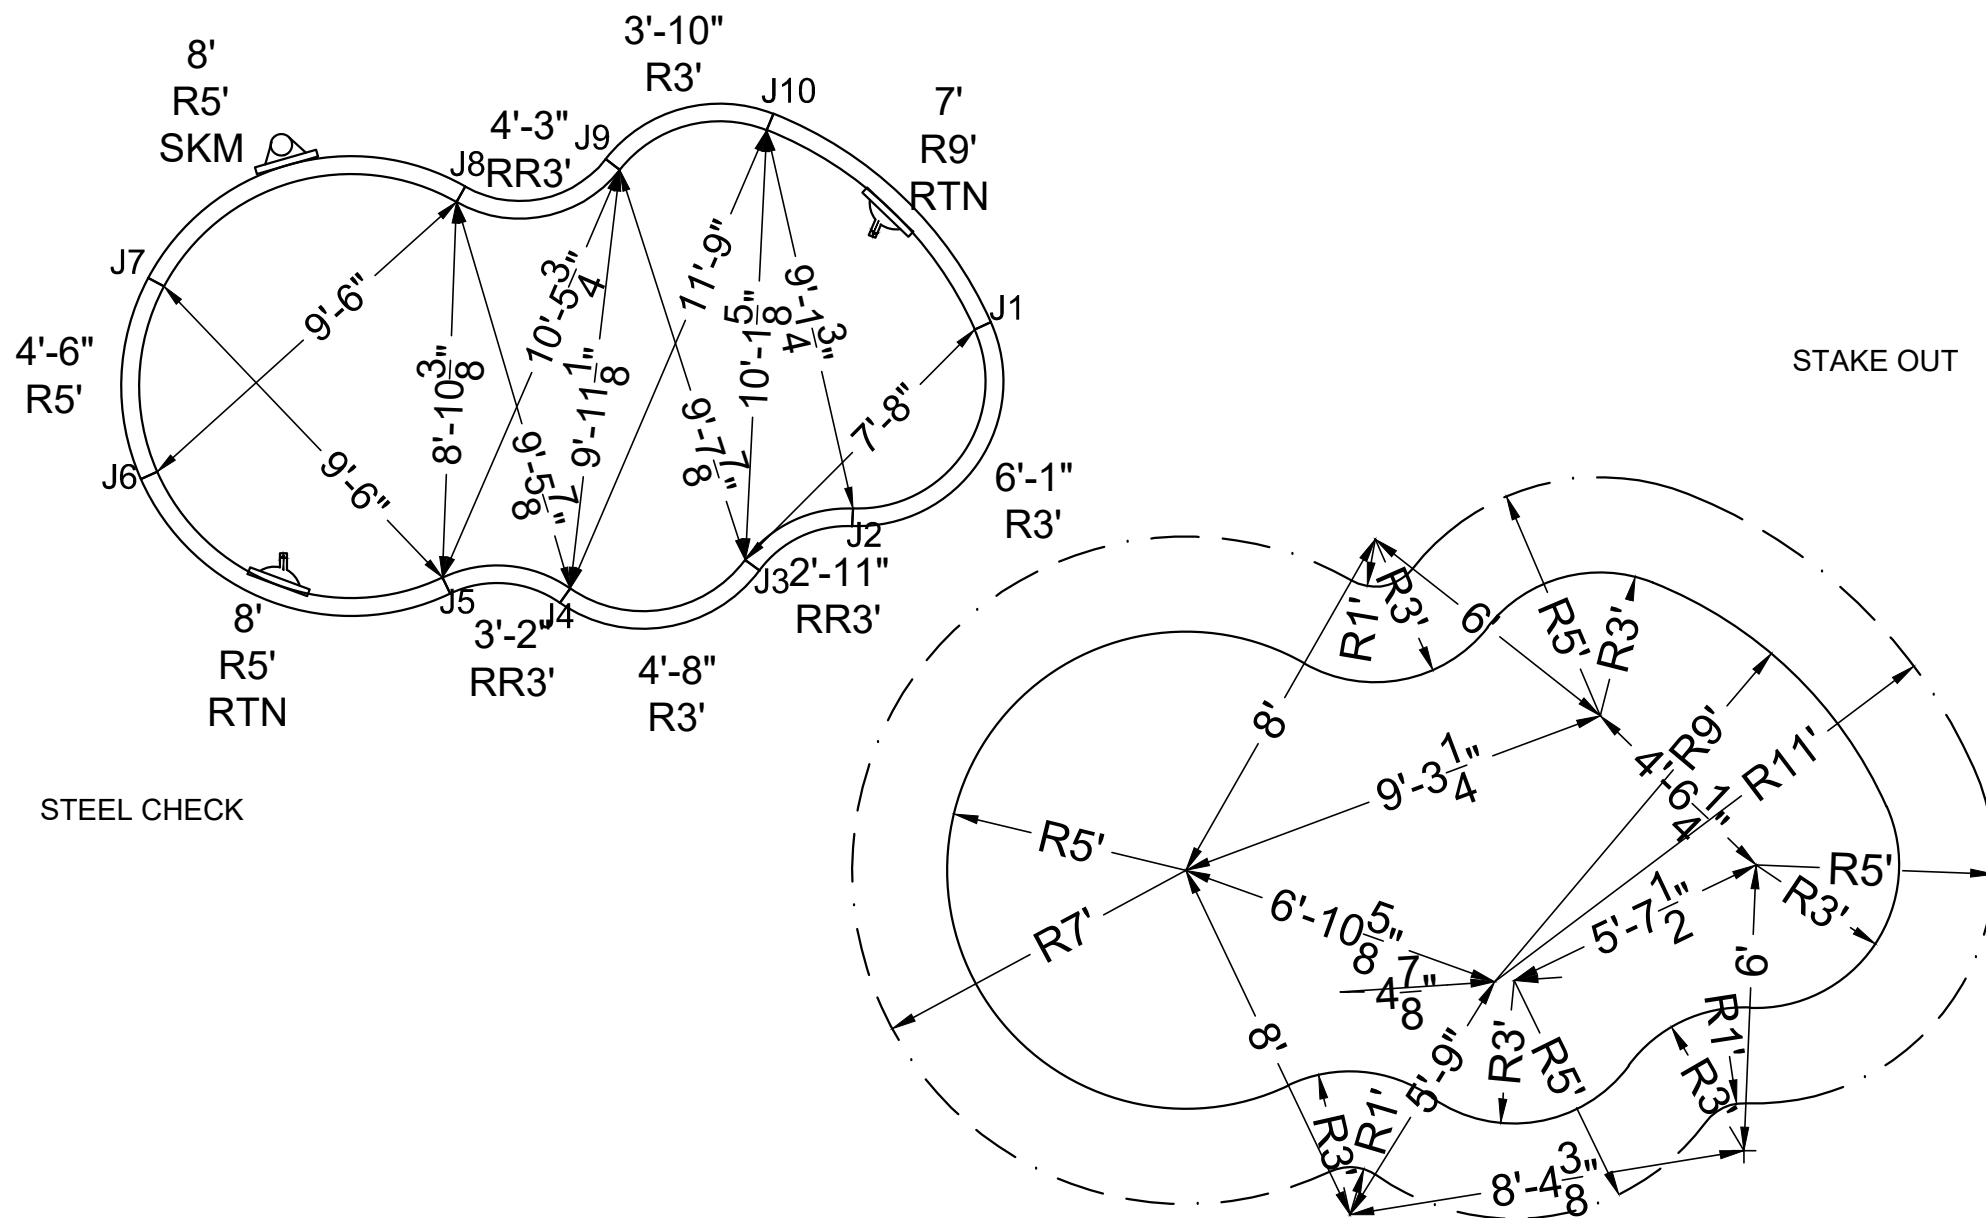


SHAPE : PARADISE	SIZE : 10' X 19'-11"	HAND : RIGHT	PANEL HEIGHT : 3'-6"	DRAWN BY : NM-BCC
DWG # : MN1020PA-19	DATE : 1/18/2017	REVISION # : 01	KIT REF : MN1020PA-19-R	B

ALL DIMENSIONS ARE FINISHED



NON-DIVING POOL
USE OF DIVING EQUIPMENT IS PROHIBITED

MEETS DEPTH AND SHAPE MINIMUM STANDARD ANSI/NSPI5-2003

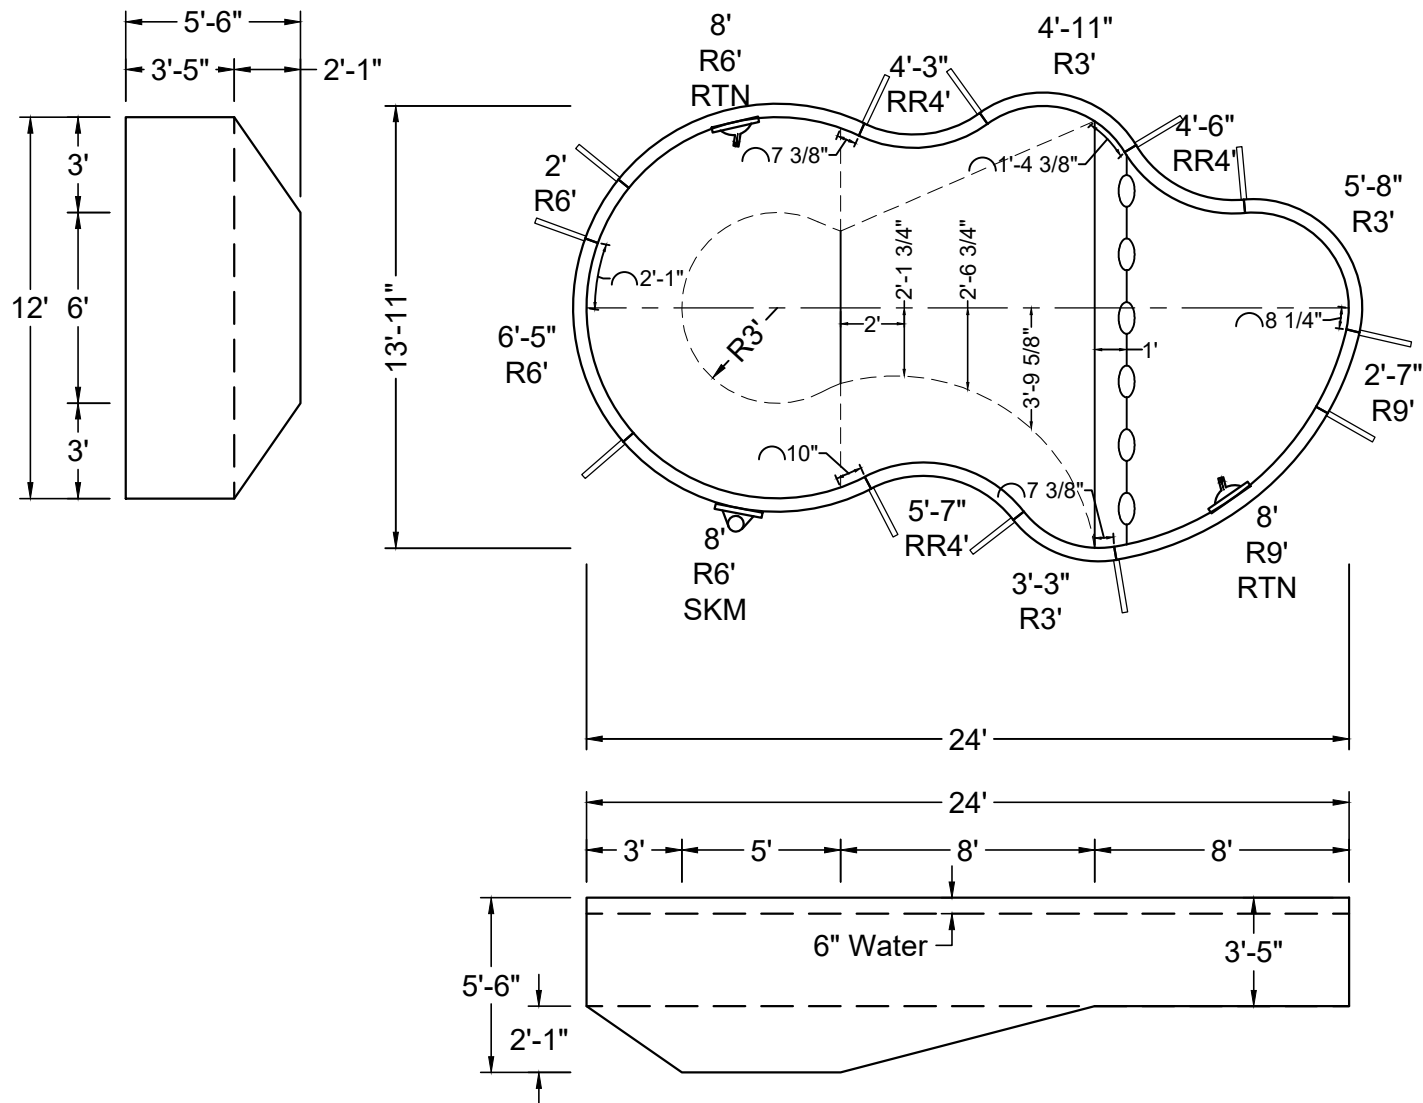

SHAPE : PARADISE	SIZE : 12' X 24'	HAND : LEFT	PANEL HEIGHT : 3'-6"	PANEL TYPE : 5" TOP
PERIMETER : 63'-1 1/2"	VOLUME : 7,703 US GAL.	SURFACE AREA : 242.972 SQ. FT.	SCALE : N.T.S	DRAWN BY : NM-BCC
DWG # : MN1224PA-19	DATE : 1/18/2017	REVISION # : 01	KIT REF : MN1224PA-19-L	A





NON-DIVING POOL

USE OF DIVING EQUIPMENT IS PROHIBITED

MEETS DEPTH AND SHAPE MINIMUM STANDARD ANSI/NSPI5-2003

ALL DIMENSIONS ARE FINISHED

STEEL CHECK

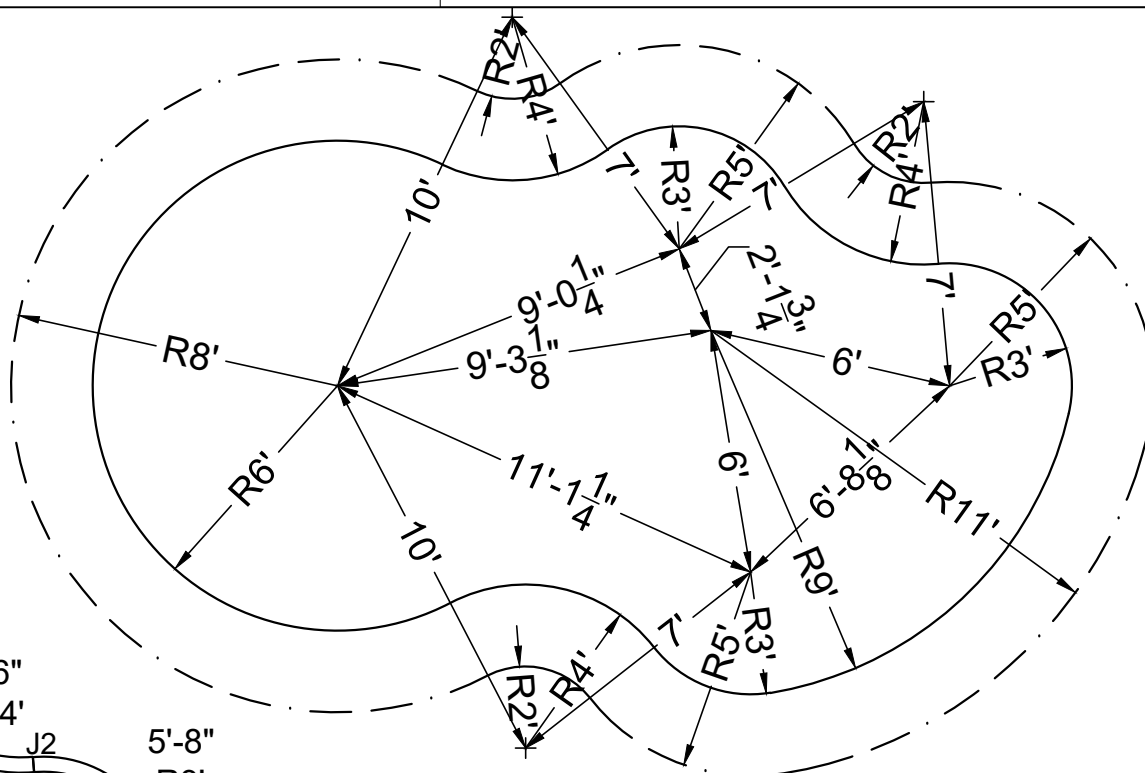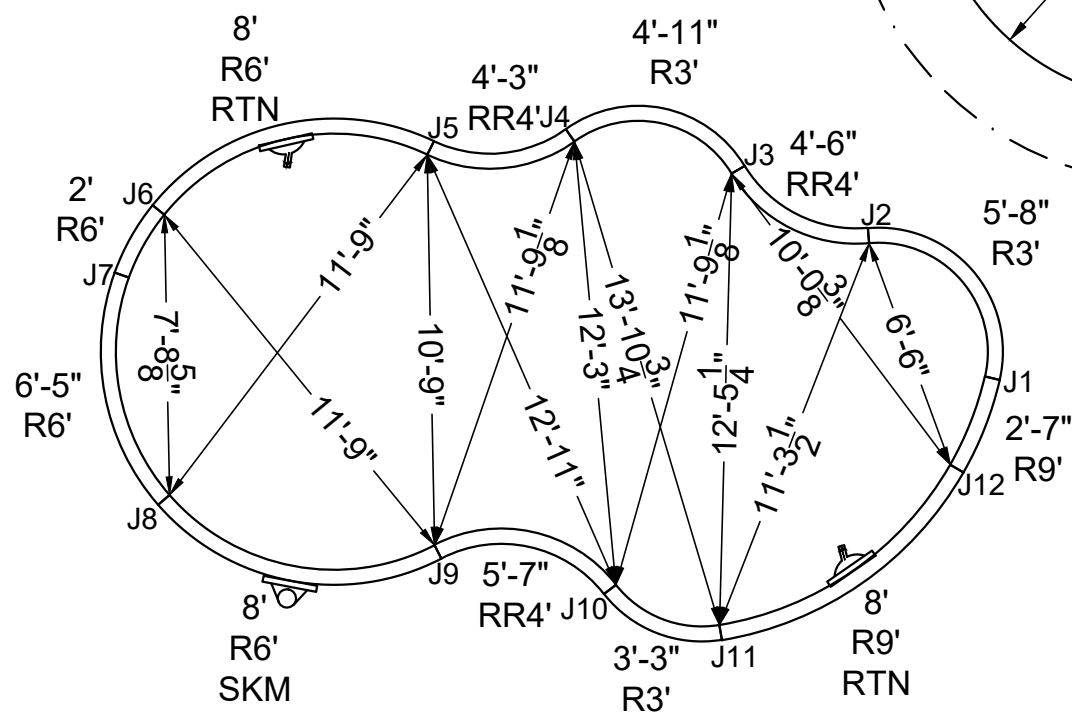

STAKE OUT


SHAPE : PARADISE	SIZE : 12' X 24'	HAND : LEFT	PANEL HEIGHT : 3'-6"	DRAWN BY : NM-BCC
DWG # : MN1224PA-19	DATE : 1/18/2017	REVISION # : 01	KIT REF : MN1224PA-19-L	B

ALL DIMENSIONS ARE FINISHED



NON-DIVING POOL
USE OF DIVING EQUIPMENT IS PROHIBITED

MEETS DEPTH AND SHAPE MINIMUM STANDARD ANSI/NSPI5-2003

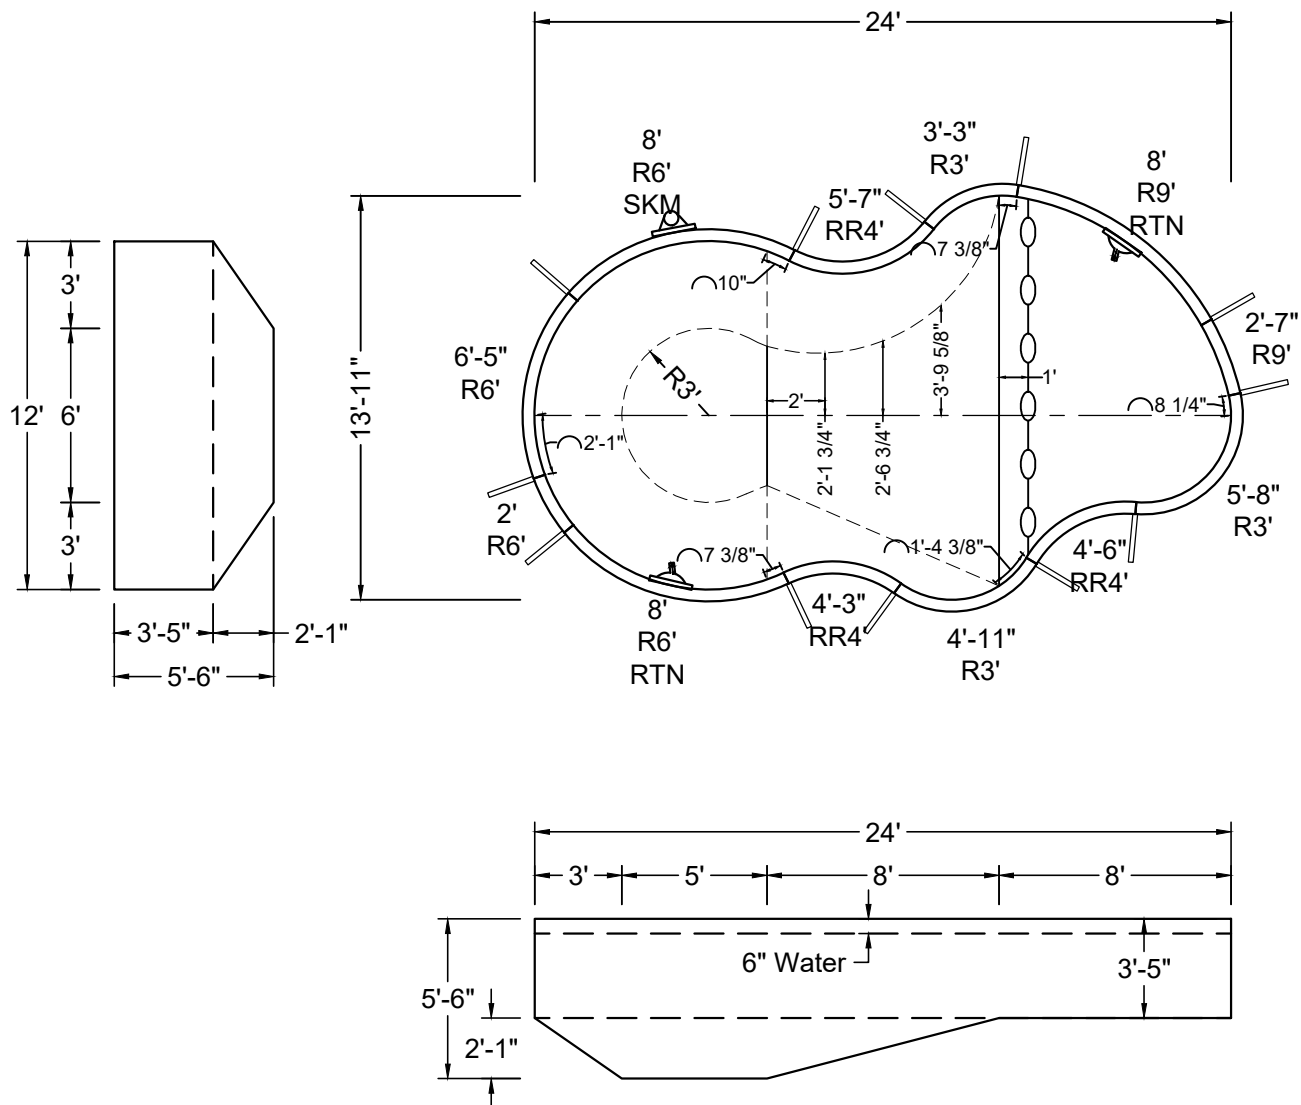



SHAPE : PARADISE	SIZE : 12' X 24'	HAND : RIGHT	PANEL HEIGHT : 3'-6"	PANEL TYPE : 5" TOP
PERIMETER : 63'-1 1/2"	VOLUME : 7,703 US GAL.	SURFACE AREA : 242.972 SQ. FT.	SCALE : N.T.S	DRAWN BY : NM-BCC
DWG # : MN1224PA-19	DATE : 1/18/2017	REVISION # : 01	KIT REF : MN1224PA-19-R	A



NON-DIVING POOL
USE OF DIVING EQUIPMENT IS PROHIBITED

MEETS DEPTH AND SHAPE MINIMUM STANDARD ANSI/NSPI5-2003

ALL DIMENSIONS ARE FINISHED

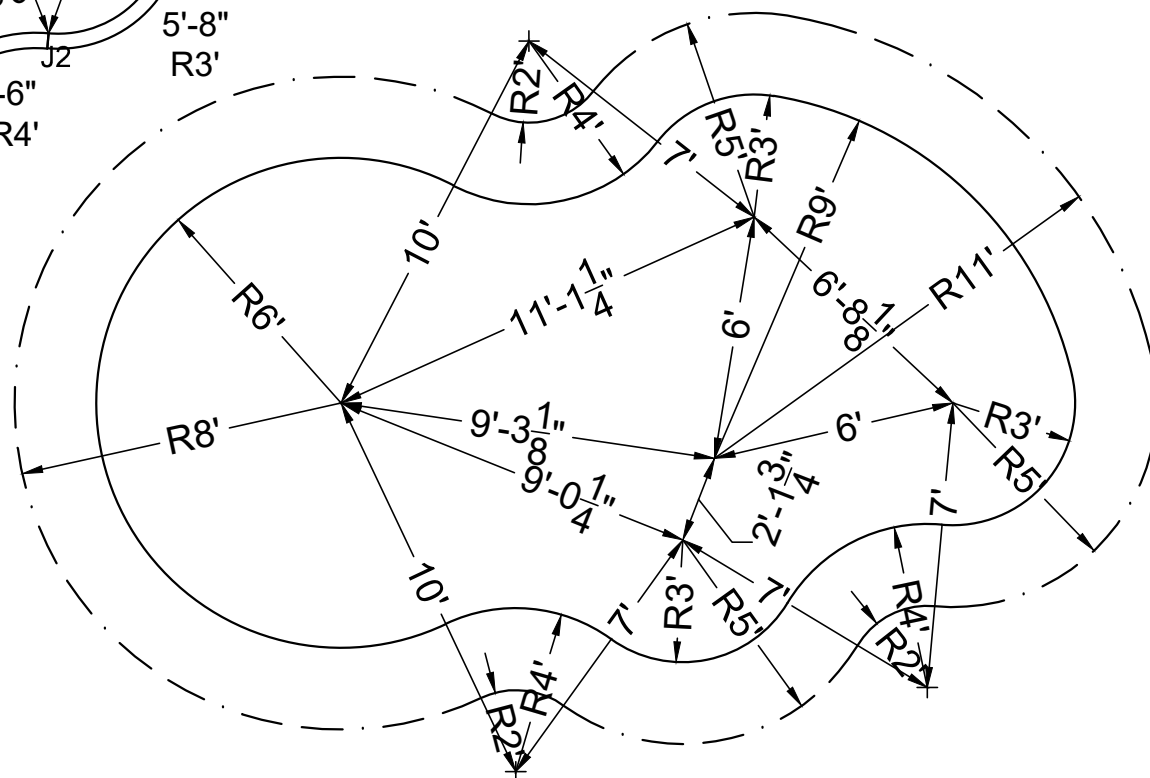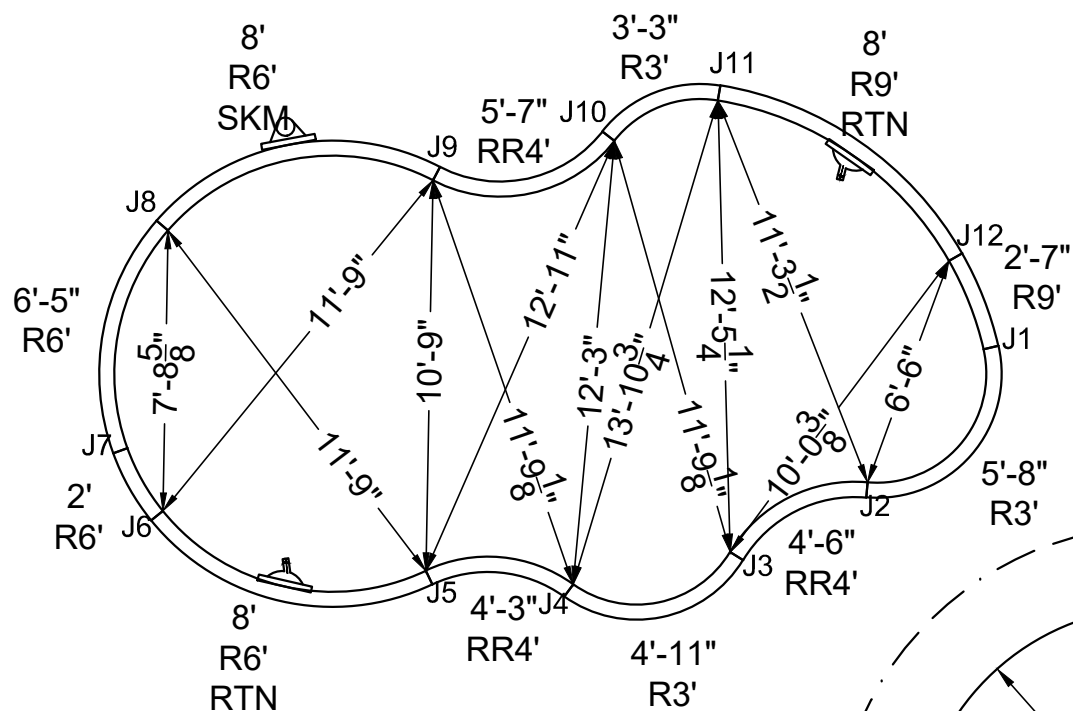

SHAPE: PARADISE

SIZE: 12' X 24'

HAND: RIGHT

PANEL HEIGHT: 3'-6"

DRAWN BY: NM-BCC

DWG #: MN1224PA-19

DATE: 1/18/2017

REVISION #: 01

KIT REF: MN1224PA-19-R


B

ALL DIMENSIONS ARE FINISHED



NON-DIVING POOL
USE OF DIVING EQUIPMENT IS PROHIBITED

MEETS DEPTH AND SHAPE MINIMUM STANDARD ANSI/NSPI5-2003

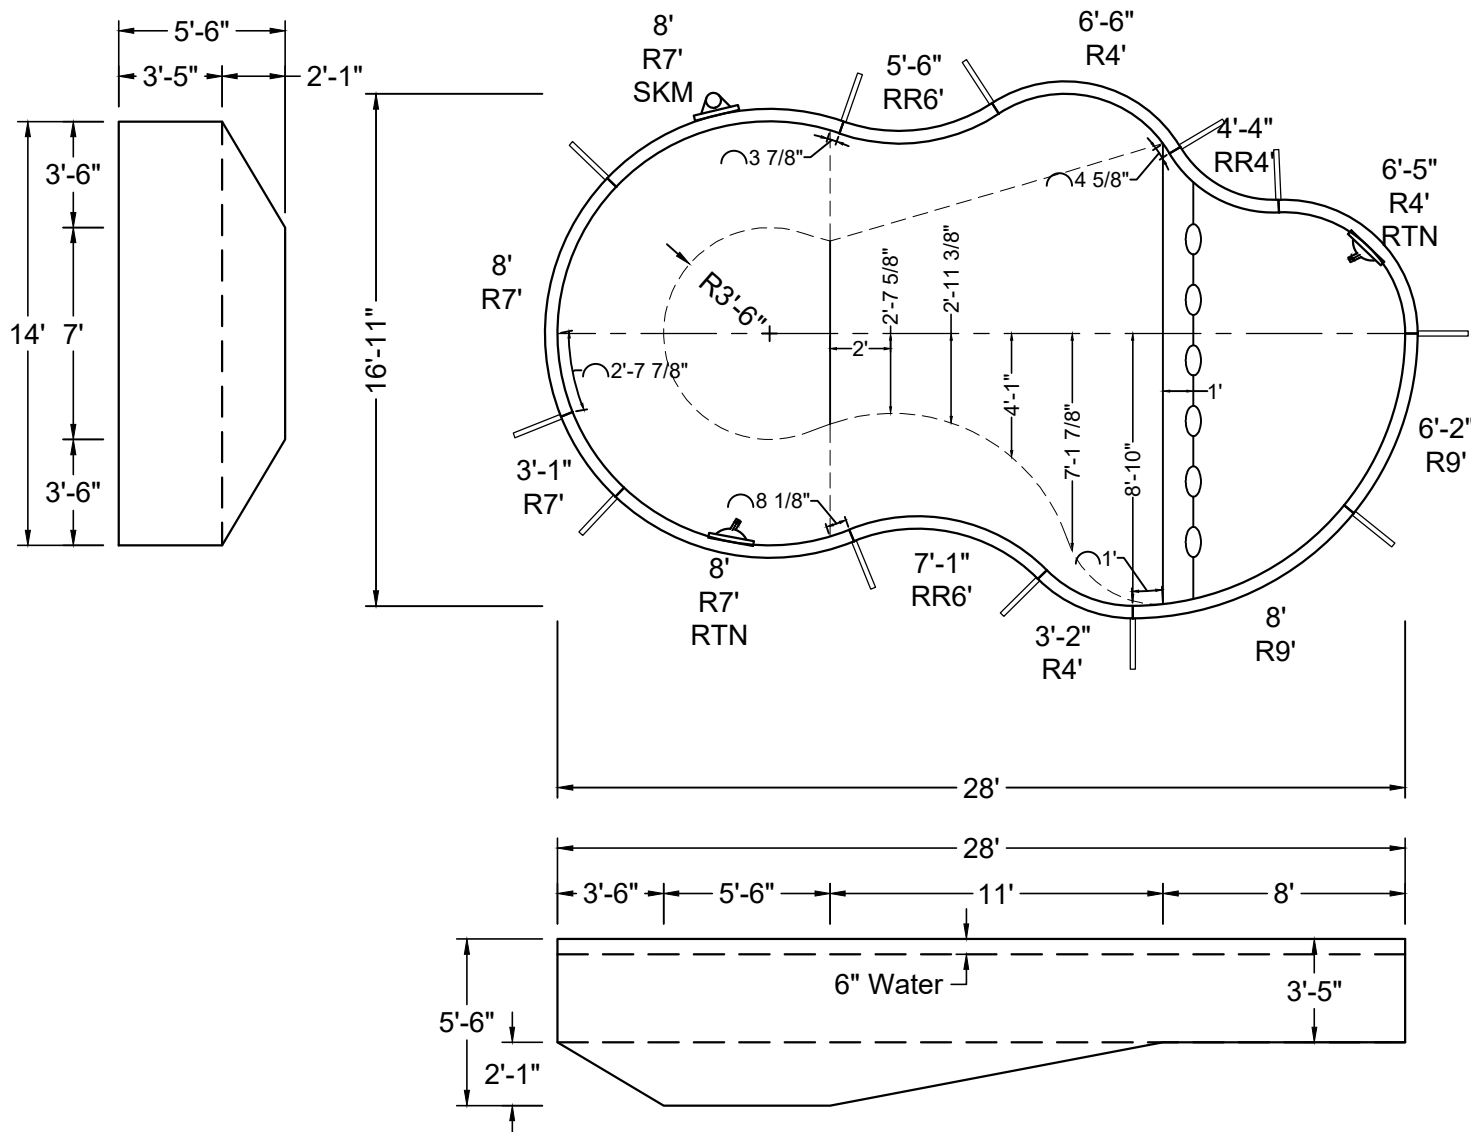

SHAPE: PARADISE	SIZE: 14' X 28'	HAND: LEFT	PANEL HEIGHT: 3'-6"	PANEL TYPE: 5" TOP
PERIMETER: 74'-1 11/16"	VOLUME: 11,023 US GAL.	SURFACE AREA: 347.225 SQ. FT.	SCALE: N.T.S	DRAWN BY: NM-BCC
DWG #: MN1428PA-19	DATE: 1/24/2018	REVISION #: 01	KIT REF: MN1428PA-19-L	A





NON-DIVING POOL

USE OF DIVING EQUIPMENT IS PROHIBITED

MEETS DEPTH AND SHAPE MINIMUM STANDARD ANSI/NSPI5-2003

ALL DIMENSIONS ARE FINISHED

STEEL CHECK

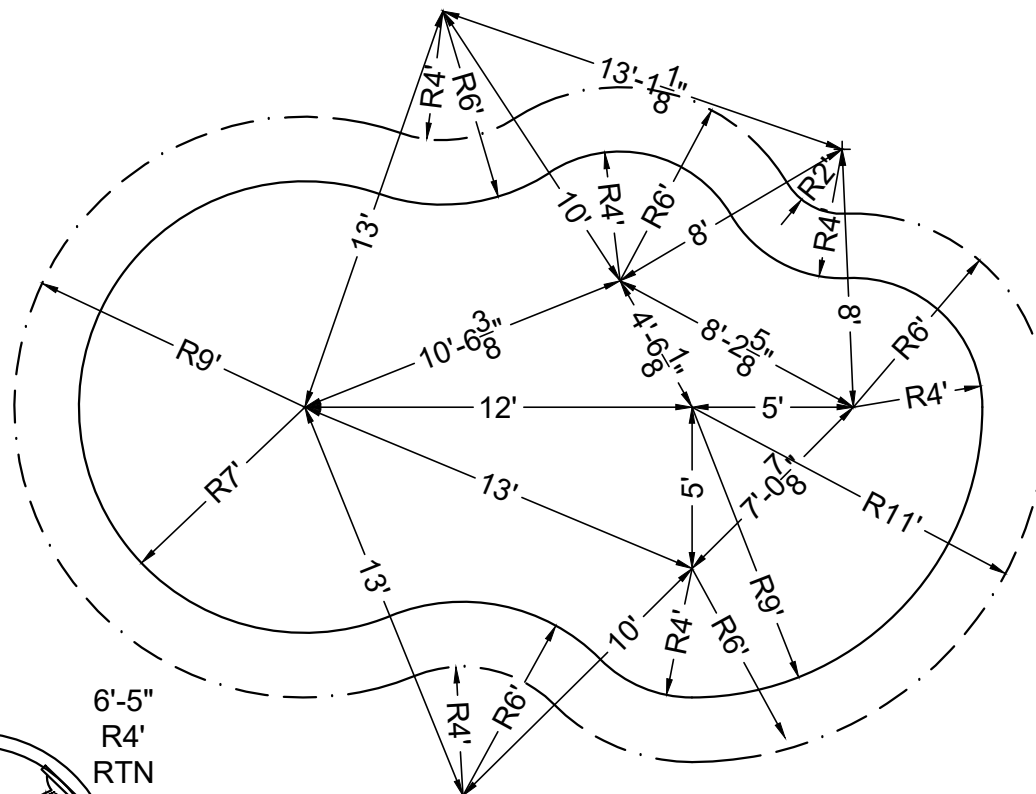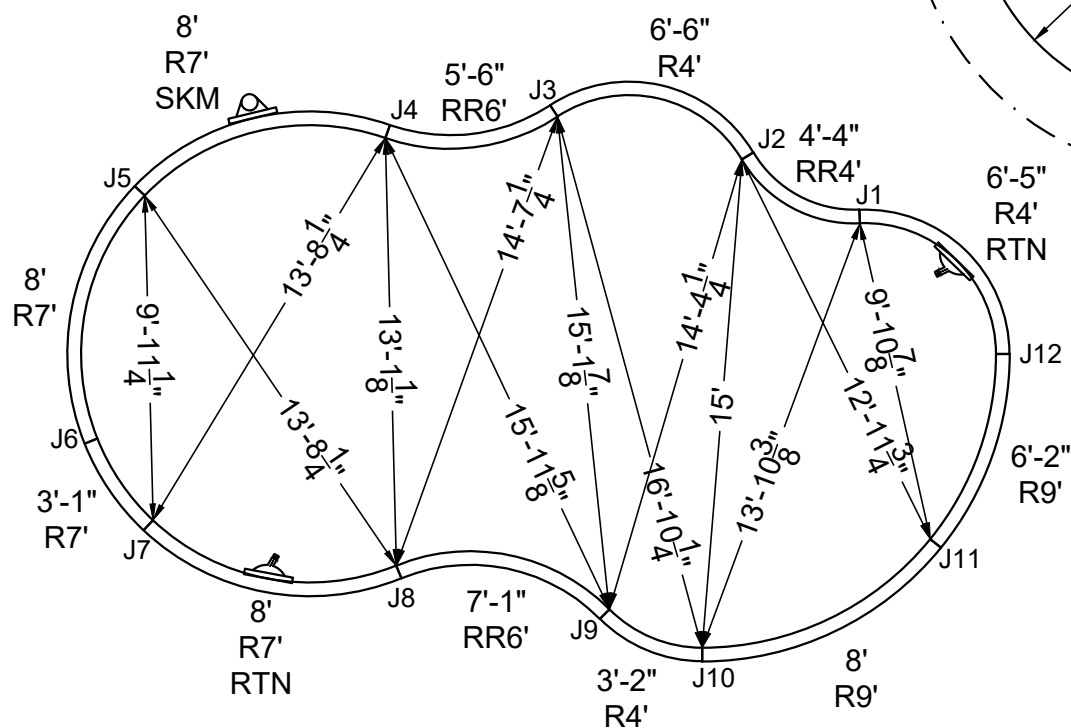

STAKE OUT


SHAPE : PARADISE	SIZE : 14' X 28'	HAND : LEFT	PANEL HEIGHT : 3'-6"	DRAWN BY : NM-BCC
DWG # : MN1428PA-19	DATE : 1/24/2018	REVISION # : 01	KIT REF : MN1428PA-19-L	B

ALL DIMENSIONS ARE FINISHED



NON-DIVING POOL
USE OF DIVING EQUIPMENT IS PROHIBITED

MEETS DEPTH AND SHAPE MINIMUM STANDARD ANSI/NSPI5-2003

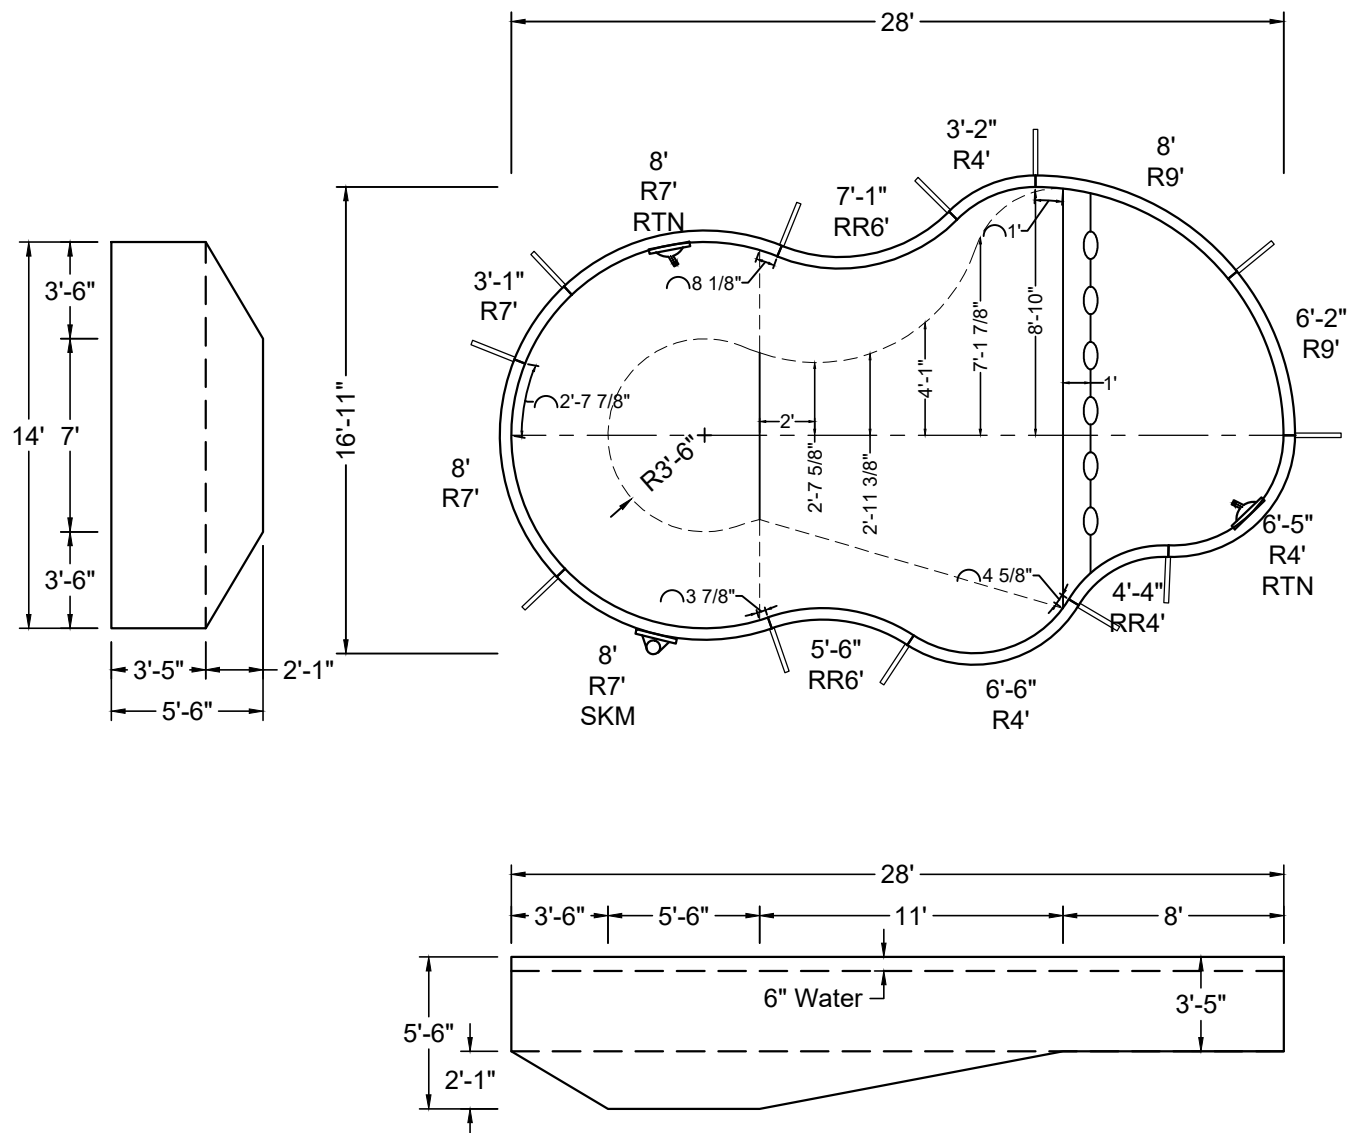

SHAPE : PARADISE	SIZE : 14' X 28'	HAND : RIGHT	PANEL HEIGHT : 3'-6"	PANEL TYPE : 5" TOP
PERIMETER : 74'-1 11/16"	VOLUME : 11,023 US GAL.	SURFACE AREA : 347.225 SQ. FT.	SCALE : N.T.S	DRAWN BY : NM-BCC
DWG # : MN1428PA-19	DATE : 1/24/2018	REVISION # : 01	KIT REF : MN1428PA-19-R	A




NON-DIVING POOL


USE OF DIVING EQUIPMENT IS PROHIBITED

MEETS DEPTH AND SHAPE MINIMUM STANDARD ANSI/NSPI5-2003

ALL DIMENSIONS ARE FINISHED

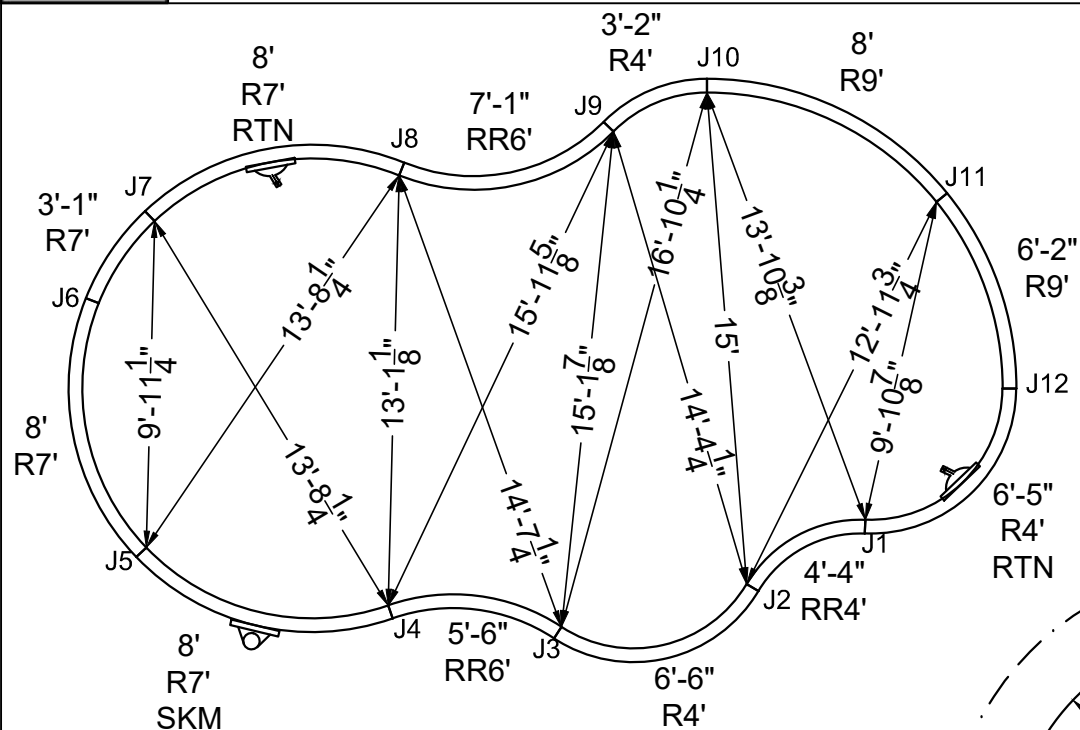

STEEL CHECK

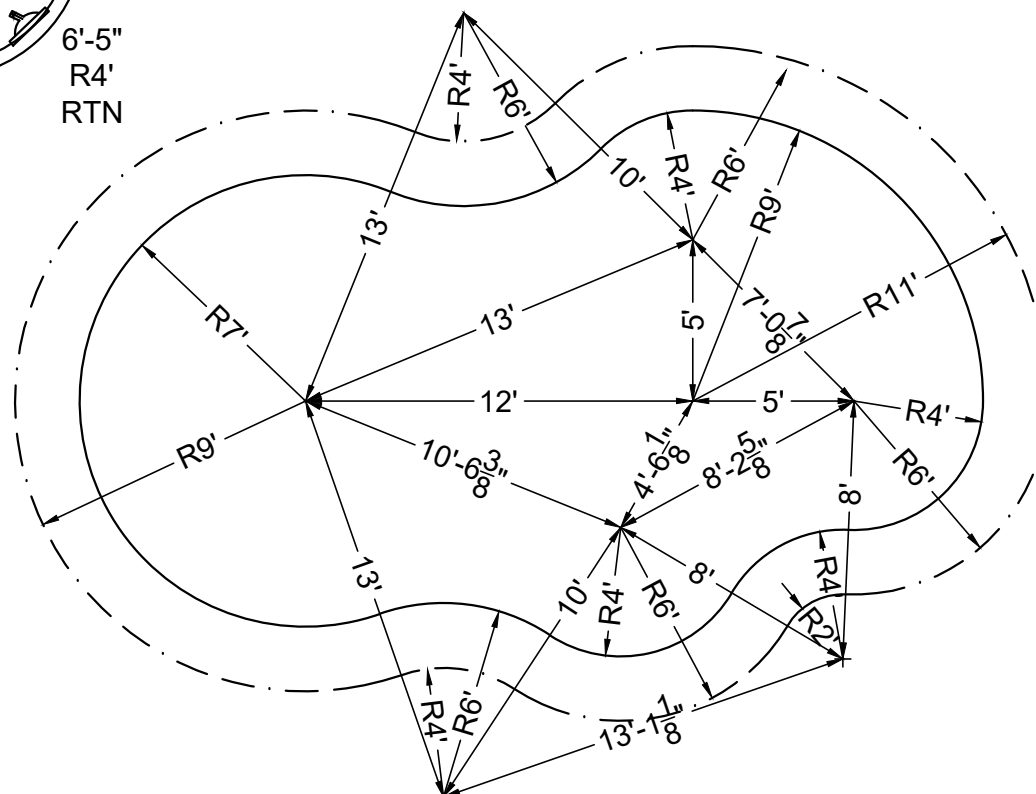

STAKE OUT

SHAPE : PARADISE	SIZE : 14' X 28'	HAND : RIGHT	PANEL HEIGHT : 3'-6"	DRAWN BY : NM-BCC
DWG # : MN1428PA-19	DATE : 1/24/2018	REVISION # : 01	KIT REF : MN1428PA-19-R	B





DIVING / SLIDE EQUIPMENT DISCLAIMER:

THE BOTTOM CONFIGURATION SHOWN MEETS WITH THE CURRENT IPSC MINIMUM STANDARDS FOR POOLS APPROVED FOR THE USE WITH MANUFACTURED DIVING EQUIPMENT. ALL DIVING EQUIPMENT MUST BE INSTALLED AND LOCATED IN ACCORDANCE WITH THE DIVING / SLIDE MANUFACTURER'S RECOMMENDATIONS. IF DIVING EQUIPMENT IS INSTALLED: PLEASE FOLLOW ALL THE DIVING / SLIDE EQUIPMENT MANUFACTURER'S INSTALLATION, USE AND SAFETY INSTRUCTIONS.

MEETS DEPTH AND SHAPE MINIMUM STANDARD ANSI/NSPI5-2003


SHAPE : PARADISE	SIZE : 16' X 31'-8"	HAND : LEFT	PANEL HEIGHT : 3'-6"	DRAWN BY : NM-BCC
DWG # : MN1632PA-19	DATE : 1/19/2017	REVISION # : 01	KIT REF : MN1632PA-19-L	B

ALL DIMENSIONS ARE FINISHED

DIVING / SLIDE EQUIPMENT DISCLAIMER:

THE BOTTOM CONFIGURATION SHOWN MEETS WITH THE CURRENT ISPSC MINIMUM STANDARDS FOR POOLS APPROVED FOR THE USE WITH MANUFACTURED DIVING EQUIPMENT. ALL DIVING EQUIPMENT MUST BE INSTALLED AND LOCATED IN ACCORDANCE WITH THE DIVING / SLIDE MANUFACTURER'S RECOMMENDATIONS. IF DIVING EQUIPMENT IS INSTALLED: PLEASE FOLLOW ALL THE DIVING / SLIDE EQUIPMENT MANUFACTURER'S INSTALLATION, USE AND SAFETY INSTRUCTIONS.

MEETS DEPTH AND SHAPE MINIMUM STANDARD ANSI/NSPI5-2003

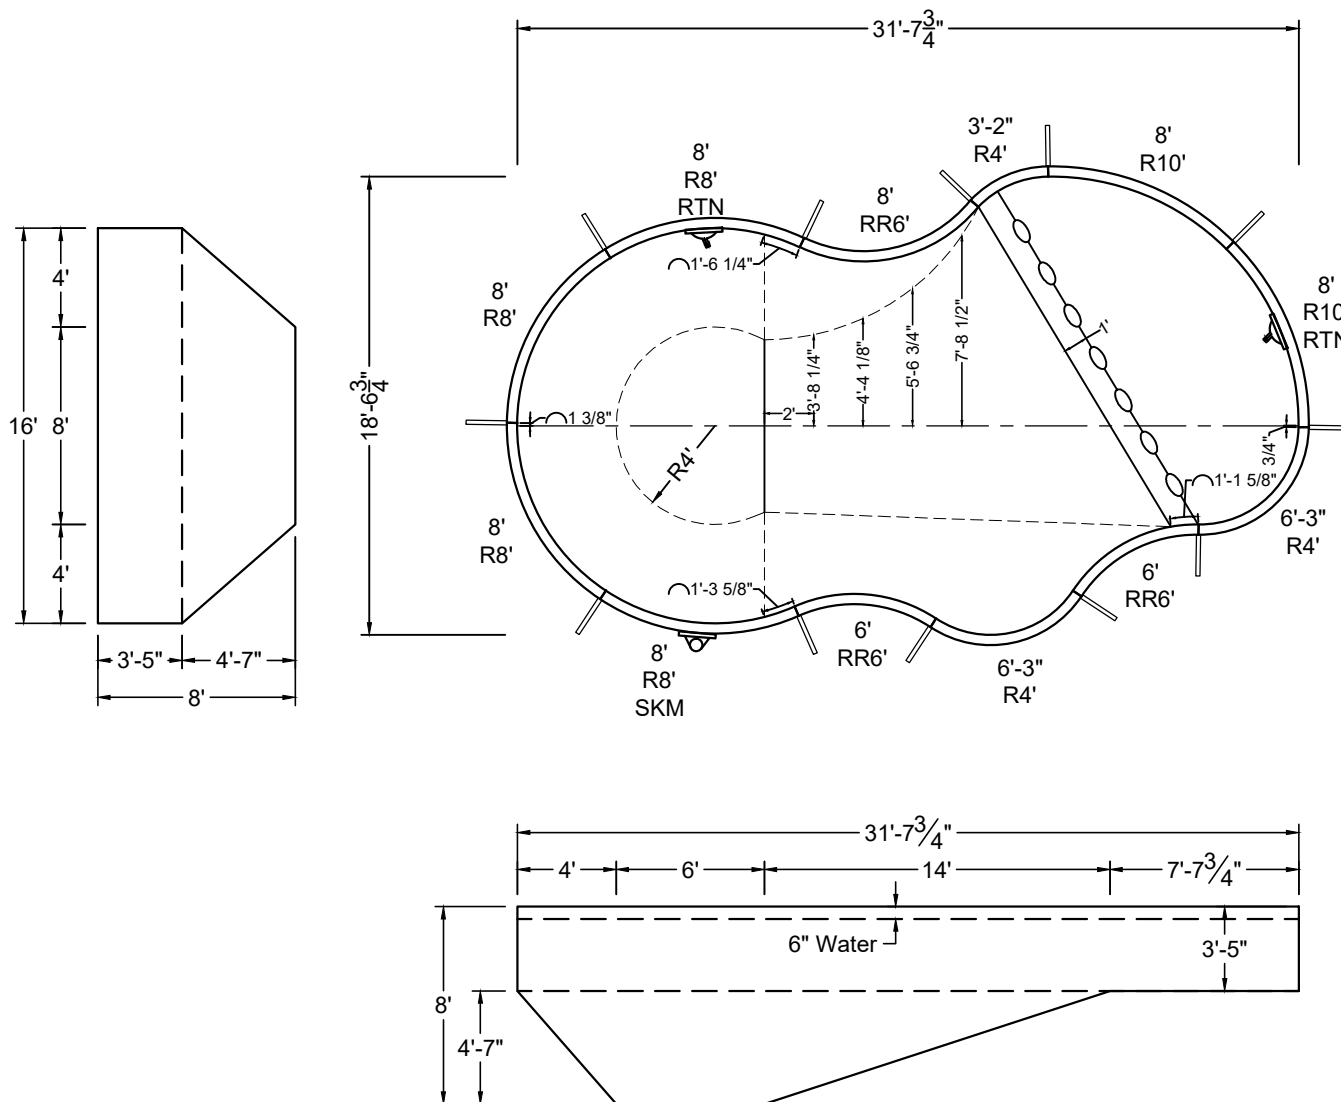

SHAPE : PARADISE	SIZE : 16' X 31'-8"	HAND : RIGHT	PANEL HEIGHT : 3'-6"	PANEL TYPE : 5" TOP
PERIMETER : 83'-8 25/32"	VOLUME : 17,456 US GAL.	SURFACE AREA : 434.615 SQ. FT.	SCALE : N.T.S	DRAWN BY : NM-BCC
DWG # : MN1632PA-19	DATE : 1/19/2017	REVISION # : 01	KIT REF : MN1632PA-19-R	A




DIVING / SLIDE EQUIPMENT DISCLAIMER:

THE BOTTOM CONFIGURATION SHOWN MEETS WITH THE CURRENT IPSC MINIMUM STANDARDS FOR POOLS APPROVED FOR THE USE WITH MANUFACTURED DIVING EQUIPMENT. ALL DIVING EQUIPMENT MUST BE INSTALLED AND LOCATED IN ACCORDANCE WITH THE DIVING / SLIDE MANUFACTURER'S RECOMMENDATIONS. IF DIVING EQUIPMENT IS INSTALLED: PLEASE FOLLOW ALL THE DIVING / SLIDE EQUIPMENT MANUFACTURER'S INSTALLATION, USE AND SAFETY INSTRUCTIONS.

MEETS DEPTH AND SHAPE MINIMUM STANDARD ANSI/NSPI5-2003



STAKE OUT

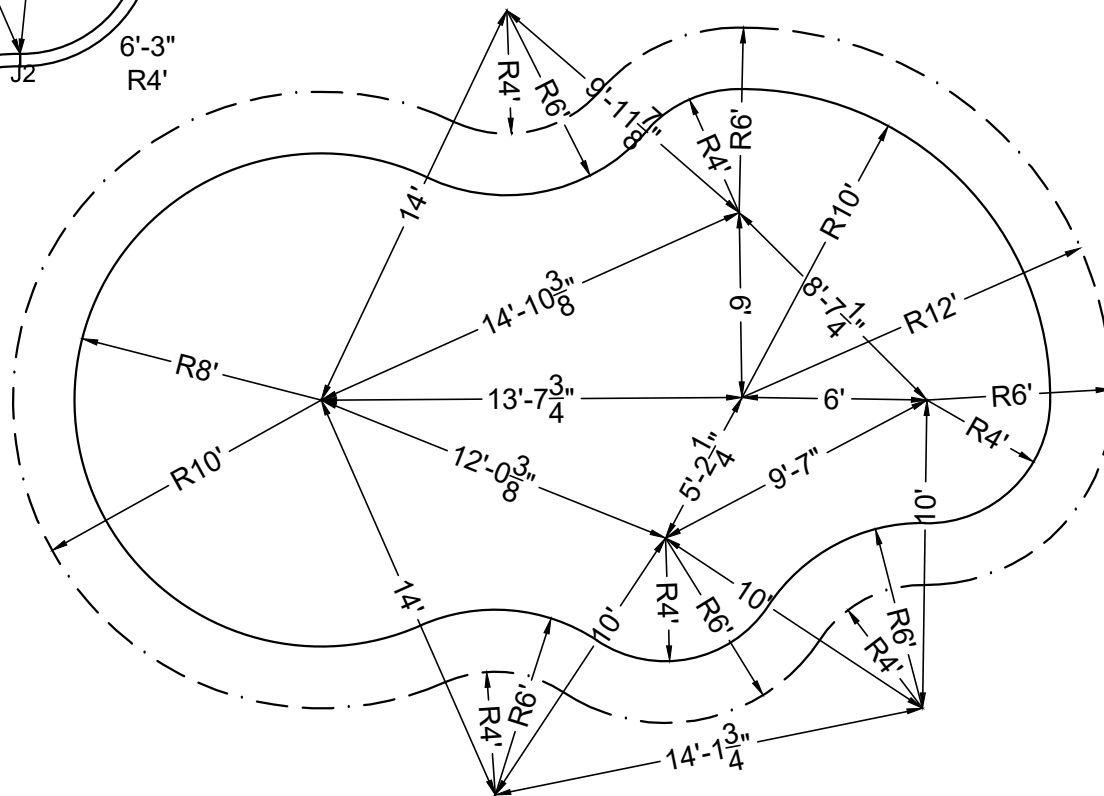


SHAPE : PARADISE	SIZE : 16' X 31'-8"	HAND : RIGHT	PANEL HEIGHT : 3'-6"	DRAWN BY : NM-BCC
DWG # : MN1632PA-19	DATE : 1/19/2017	REVISION # : 01	KIT REF : MN1632PA-19-R	B



DIVING / SLIDE EQUIPMENT DISCLAIMER:

THE BOTTOM CONFIGURATION SHOWN MEETS WITH THE CURRENT IPSC MINIMUM STANDARDS FOR POOLS APPROVED FOR THE USE WITH MANUFACTURED DIVING EQUIPMENT. ALL DIVING EQUIPMENT MUST BE INSTALLED AND LOCATED IN ACCORDANCE WITH THE DIVING / SLIDE MANUFACTURER'S RECOMMENDATIONS. IF DIVING EQUIPMENT IS INSTALLED: PLEASE FOLLOW ALL THE DIVING / SLIDE EQUIPMENT MANUFACTURER'S INSTALLATION, USE AND SAFETY INSTRUCTIONS.

MEETS DEPTH AND SHAPE MINIMUM STANDARD ANSI/NSPI5-2003

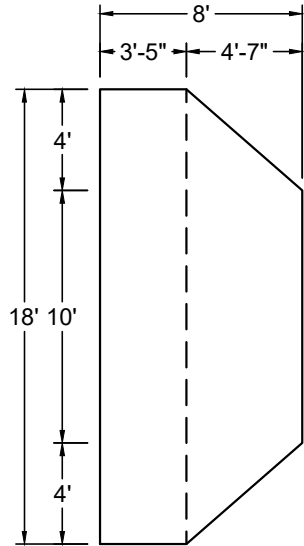

SHAPE : PARADISE	SIZE : 18' X 35'-8"	HAND : LEFT	PANEL HEIGHT : 3'-6"	PANEL TYPE : 5" TOP
PERIMETER : 94'-2 25/32"	VOLUME : 22,026 US GAL.	SURFACE AREA : 556.781 SQ. FT.	SCALE : N.T.S	DRAWN BY : NM-BCC
DWG # : MN1836PA-19	DATE : 1/19/2017	REVISION # : 01	KIT REF : MN1836PA-19-L	A





DIVING / SLIDE EQUIPMENT DISCLAIMER:

THE BOTTOM CONFIGURATION SHOWN MEETS WITH THE CURRENT IPSC MINIMUM STANDARDS FOR POOLS APPROVED FOR THE USE WITH MANUFACTURED DIVING EQUIPMENT. ALL DIVING EQUIPMENT MUST BE INSTALLED AND LOCATED IN ACCORDANCE WITH THE DIVING / SLIDE MANUFACTURER'S RECOMMENDATIONS. IF DIVING EQUIPMENT IS INSTALLED: PLEASE FOLLOW ALL THE DIVING / SLIDE EQUIPMENT MANUFACTURER'S INSTALLATION, USE AND SAFETY INSTRUCTIONS.

MEETS DEPTH AND SHAPE MINIMUM STANDARD ANSI/NSPI5-2003

STEEL CHECK

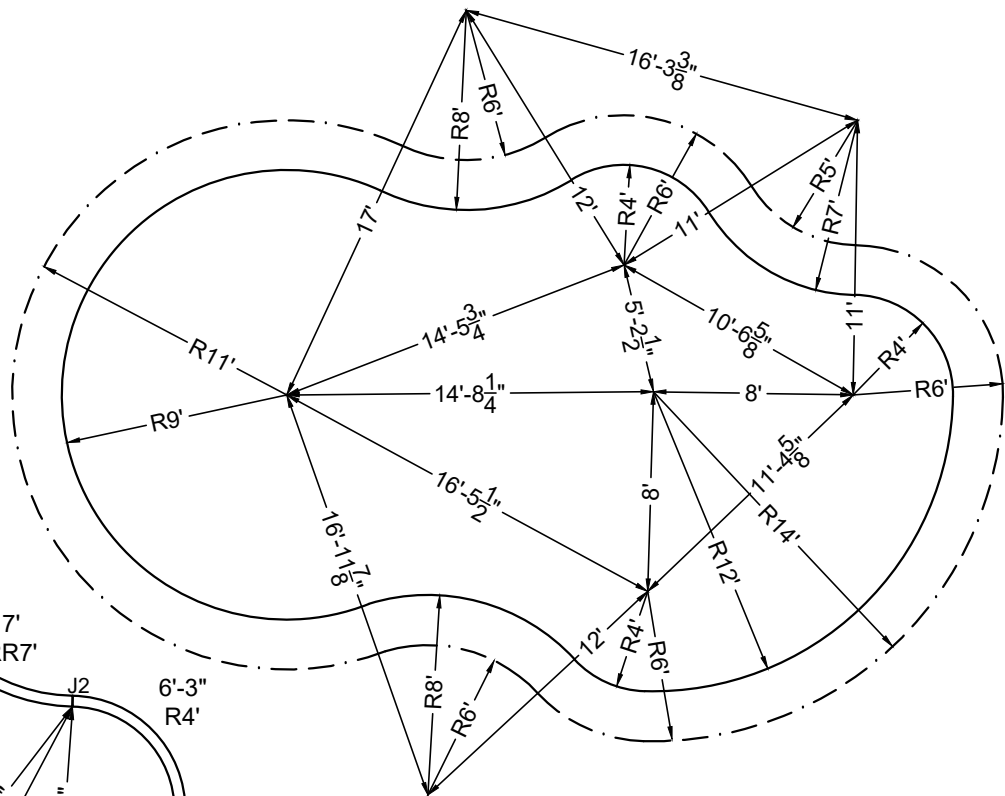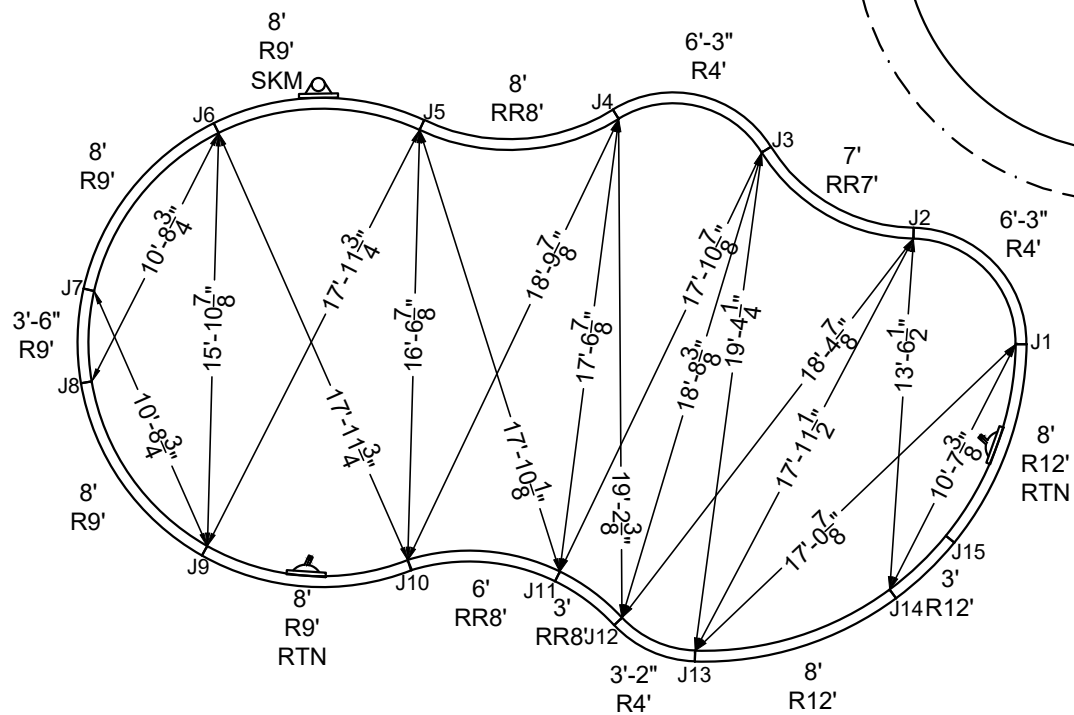

STAKE OUT

SHAPE: PARADISE	SIZE: 18' X 35'-8"	HAND: LEFT	PANEL HEIGHT: 3'-6"	DRAWN BY: NM-BCC
DWG #: MN1836PA-19	DATE: 1/19/2017	REVISION #: 01	KIT REF: MN1836PA-19-L	B




SHAPE : PARADISE	SIZE : 18' X 35'-8"	HAND : RIGHT	PANEL HEIGHT : 3'-6"	PANEL TYPE : 5" TOP
PERIMETER : 94'-2 25/32"	VOLUME : 22,026 US GAL.	SURFACE AREA : 556.781 SQ. FT.	SCALE : N.T.S	DRAWN BY : NM-BCC
DWG # : MN1836PA-19	DATE : 1/19/2017	REVISION # : 01	KIT REF : MN1836PA-19-R	A




DIVING / SLIDE EQUIPMENT DISCLAIMER:

THE BOTTOM CONFIGURATION SHOWN MEETS WITH THE CURRENT IPSPC MINIMUM STANDARDS FOR POOLS APPROVED FOR THE USE WITH MANUFACTURED DIVING EQUIPMENT. ALL DIVING EQUIPMENT MUST BE INSTALLED AND LOCATED IN ACCORDANCE WITH THE DIVING / SLIDE MANUFACTURER'S RECOMMENDATIONS. IF DIVING EQUIPMENT IS INSTALLED: PLEASE FOLLOW ALL THE DIVING / SLIDE EQUIPMENT MANUFACTURER'S INSTALLATION, USE AND SAFETY INSTRUCTIONS.

MEETS DEPTH AND SHAPE MINIMUM STANDARD ANSI/NSPI5-2003

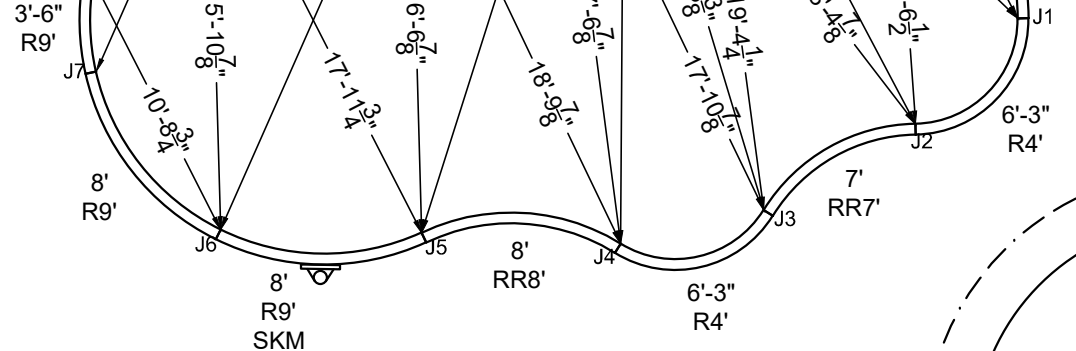

STEEL CHECK

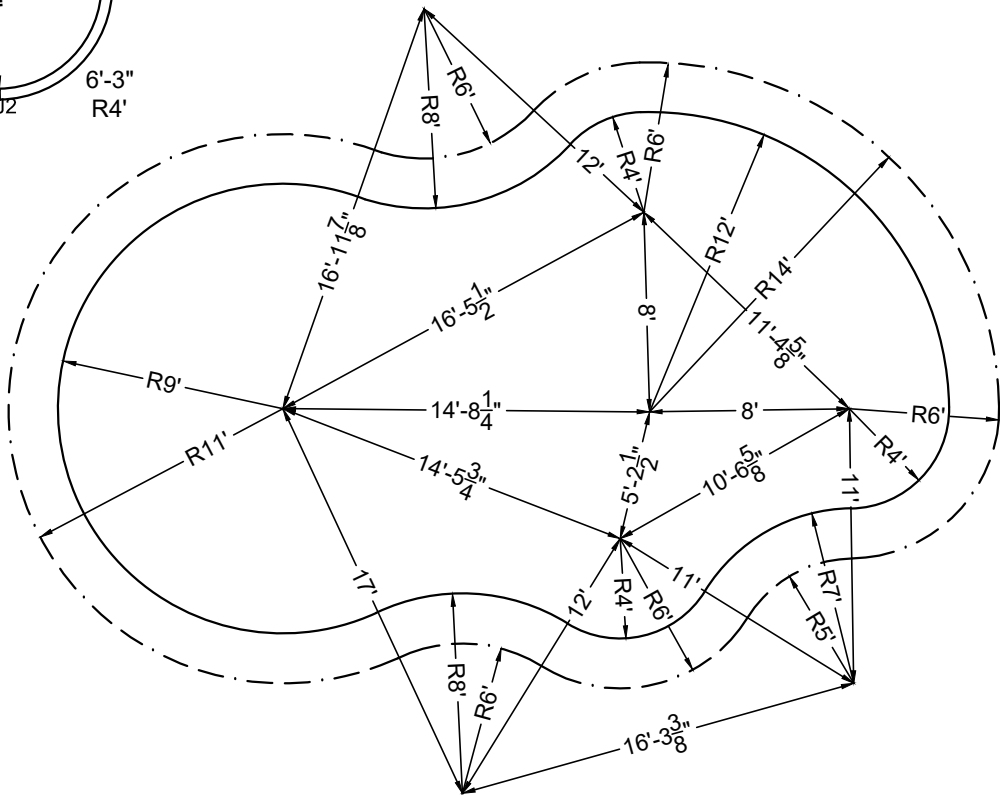

STAKE OUT



SHAPE : PARADISE	SIZE : 18' X 35'-8"	HAND : RIGHT	PANEL HEIGHT : 3'-6"	DRAWN BY : NM-BCC
DWG # : MN1836PA-19	DATE : 1/19/2017	REVISION # : 01	KIT REF : MN1836PA-19-R	B

ALL DIMENSIONS ARE FINISHED

DIVING / SLIDE EQUIPMENT DISCLAIMER:

THE BOTTOM CONFIGURATION SHOWN MEETS WITH THE CURRENT ISPSC MINIMUM STANDARDS FOR POOLS APPROVED FOR THE USE WITH MANUFACTURED DIVING EQUIPMENT. ALL DIVING EQUIPMENT MUST BE INSTALLED AND LOCATED IN ACCORDANCE WITH THE DIVING / SLIDE MANUFACTURER'S RECOMMENDATIONS. IF DIVING EQUIPMENT IS INSTALLED: PLEASE FOLLOW ALL THE DIVING / SLIDE EQUIPMENT MANUFACTURER'S INSTALLATION, USE AND SAFETY INSTRUCTIONS.

MEETS DEPTH AND SHAPE MINIMUM STANDARD ANSI/NSPI5-2003

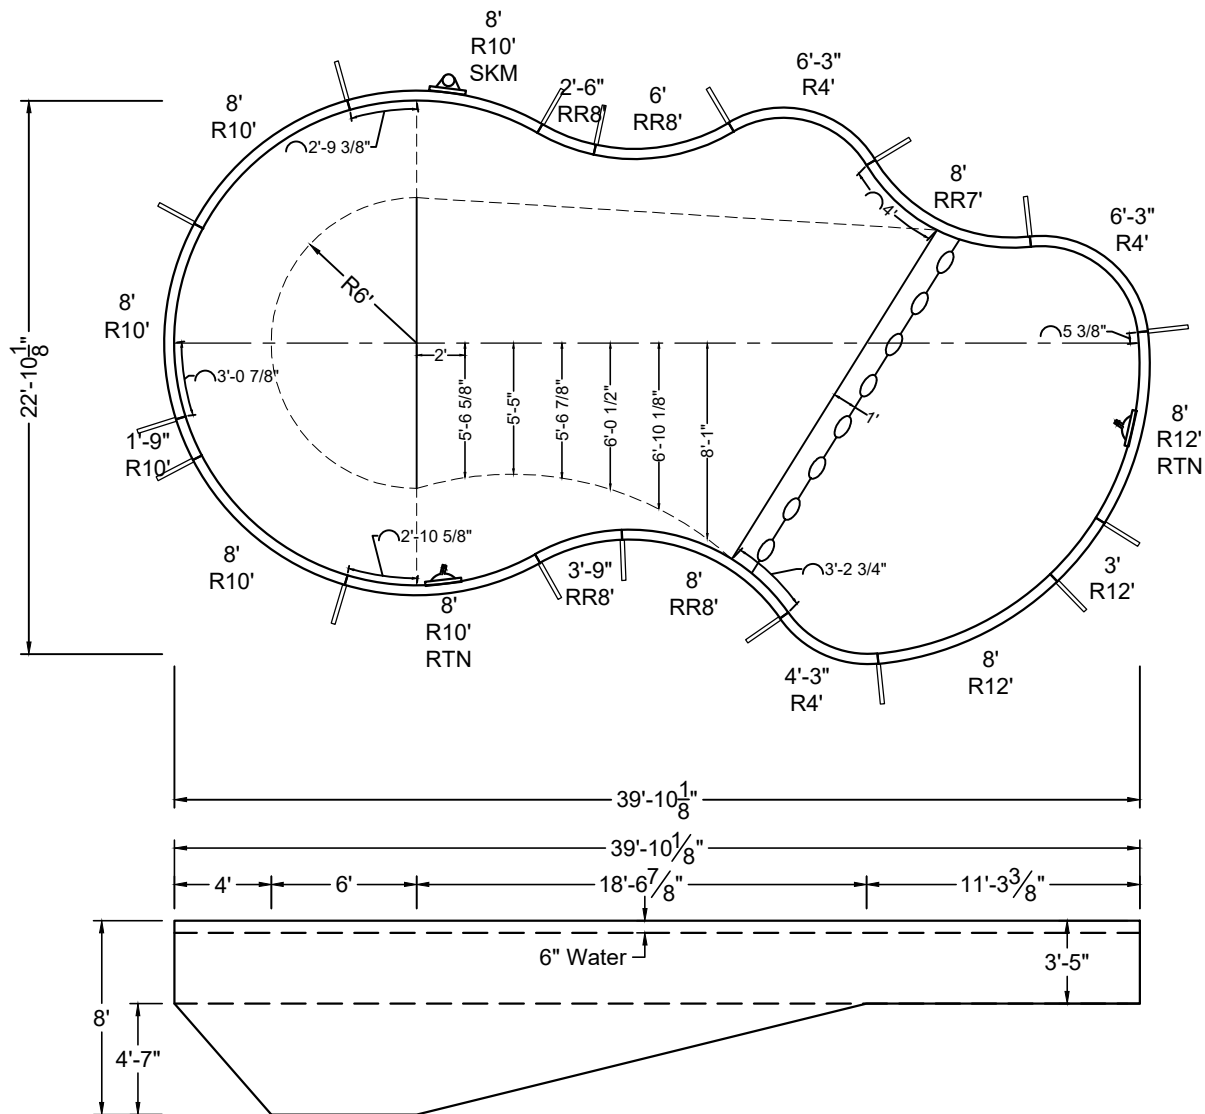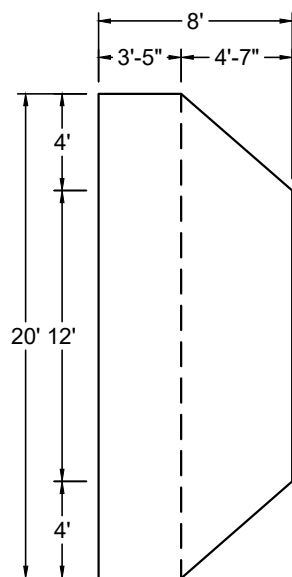

SHAPE : PARADISE	SIZE : 20' X 39'-10"	HAND : LEFT	PANEL HEIGHT : 3'-6"	PANEL TYPE : 5" TOP
PERIMETER : 105'-9 25/32"	VOLUME : 26,083 US GAL.	SURFACE AREA : 654.433 SQ. FT.	SCALE : N.T.S	DRAWN BY : NM-BCC
DWG # : MN2040PA-19	DATE : 1/19/2017	REVISION # : 01	KIT REF : MN2040PA-19-L	A




ALL DIMENSIONS ARE FINISHED

DIVING / SLIDE EQUIPMENT DISCLAIMER:


THE BOTTOM CONFIGURATION SHOWN MEETS WITH THE CURRENT IPSC MINIMUM STANDARDS FOR POOLS APPROVED FOR THE USE WITH MANUFACTURED DIVING EQUIPMENT. ALL DIVING EQUIPMENT MUST BE INSTALLED AND LOCATED IN ACCORDANCE WITH THE DIVING / SLIDE MANUFACTURER'S RECOMMENDATIONS. IF DIVING EQUIPMENT IS INSTALLED: PLEASE FOLLOW ALL THE DIVING / SLIDE EQUIPMENT MANUFACTURER'S INSTALLATION, USE AND SAFETY INSTRUCTIONS.

MEETS DEPTH AND SHAPE MINIMUM STANDARD ANSI/NSPI5-2003

STEEL CHECK

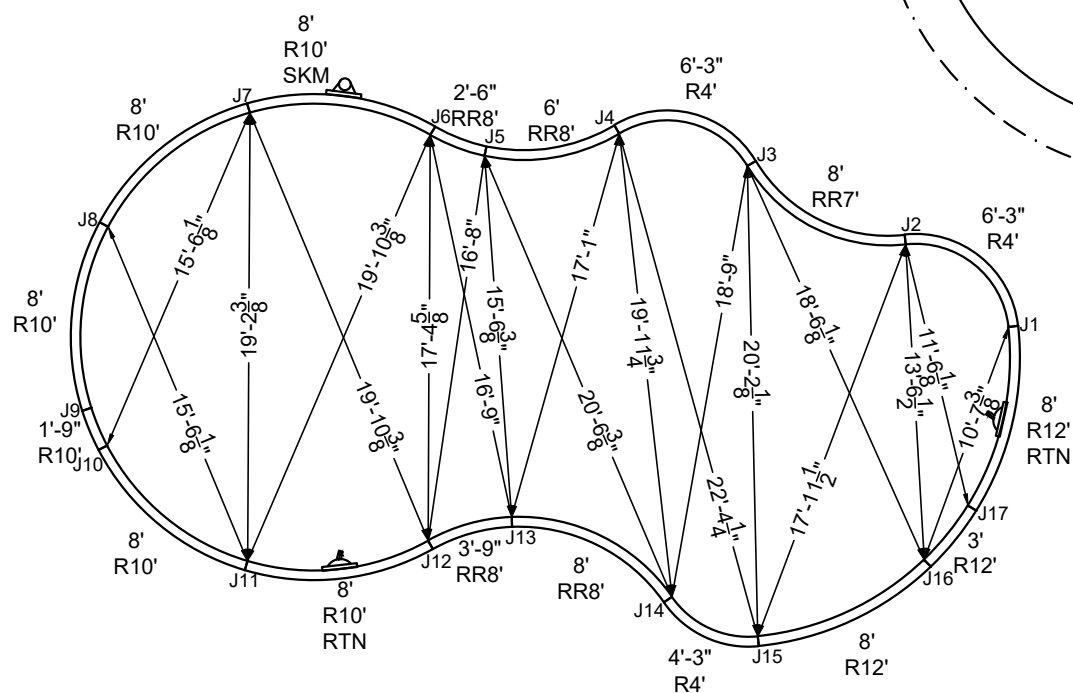

STAKE OUT

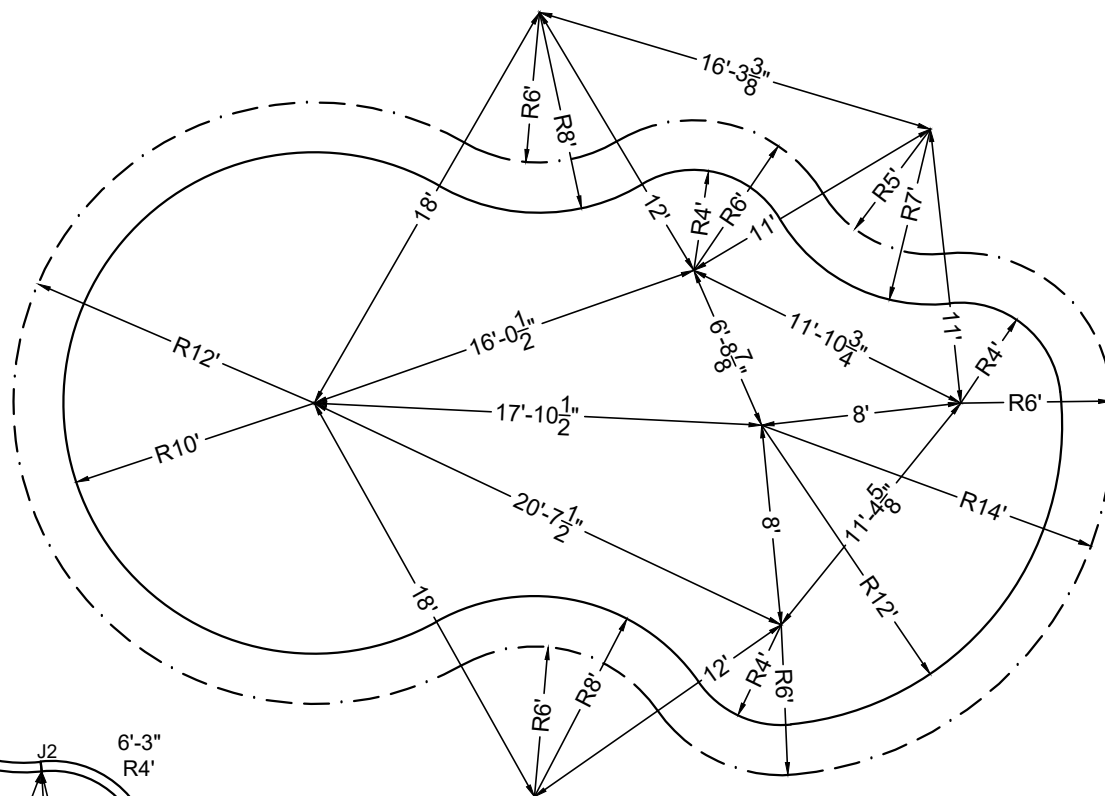

SHAPE : PARADISE	SIZE : 20' X 39'-10"	HAND : LEFT	PANEL HEIGHT : 3'-6"	DRAWN BY : NM-BCC
DWG # : MN2040PA-19	DATE : 1/19/2017	REVISION # : 01	KIT REF : MN2040PA-19-L	B



THE BOTTOM CONFIGURATION SHOWN MEETS WITH THE CURRENT ISPSC MINIMUM STANDARDS FOR POOLS APPROVED FOR THE USE WITH MANUFACTURED DIVING EQUIPMENT. ALL DIVING EQUIPMENT MUST BE INSTALLED AND LOCATED IN ACCORDANCE WITH THE DIVING / SLIDE MANUFACTURER'S RECOMMENDATIONS. IF DIVING EQUIPMENT IS INSTALLED: PLEASE FOLLOW ALL THE DIVING / SLIDE EQUIPMENT MANUFACTURER'S INSTALLATION, USE AND SAFETY INSTRUCTIONS.

MEETS DEPTH AND SHAPE MINIMUM STANDARD ANSI/NSPI5-2003

The drawing consists of three parts: a plan view of the pool, a cross-section of the pool, and a detail of the pool deck.

Plan View: The pool is an irregular shape with a total width of 39'-10 1/8" and a total depth of 22'-10 1/8". The pool is divided into two main sections by a curved wall. The left section has a radius of 8' and a depth of 10'. The right section has a radius of 8' and a depth of 10'. The pool is surrounded by a deck with a width of 8'. The pool is labeled with various dimensions and notes, including "R10'", "R12'", "RR8'", "RR7'", "RR6'", "RR5'", "RR4'", "RR3'", "RR2'", "RR1'", "RR0'", "RR-1'", "RR-2'", "RR-3'", "RR-49'", "RR-50'".

Cross-Section: The cross-section shows the pool is 8' deep. The pool is labeled with "6" Water" and "3'-5"".

Detail: The detail shows a section of the pool deck with a width of 8'. The deck is labeled with "3'-5" and "4'-7"".

SHAPE : PARADISE	SIZE : 20' X 39'-10"	HAND : RIGHT	PANEL HEIGHT : 3'-6"	PANEL TYPE : 5" TOP
PERIMETER : 105'-9 25/32"	VOLUME : 26,083 US GAL.	SURFACE AREA : 654.433 SQ. FT.	SCALE : N.T.S	DRAWN BY : NM-BCC
DWG # : MN2040PA-19	DATE : 1/19/2017	REVISION # : 01	KIT REF : MN2040PA-19-R	A


A



DIVING / SLIDE EQUIPMENT DISCLAIMER:

THE BOTTOM CONFIGURATION SHOWN MEETS WITH THE CURRENT IPSC MINIMUM STANDARDS FOR POOLS APPROVED FOR THE USE WITH MANUFACTURED DIVING EQUIPMENT. ALL DIVING EQUIPMENT MUST BE INSTALLED AND LOCATED IN ACCORDANCE WITH THE DIVING / SLIDE MANUFACTURER'S RECOMMENDATIONS. IF DIVING EQUIPMENT IS INSTALLED: PLEASE FOLLOW ALL THE DIVING / SLIDE EQUIPMENT MANUFACTURER'S INSTALLATION, USE AND SAFETY INSTRUCTIONS.

MEETS DEPTH AND SHAPE MINIMUM STANDARD ANSI/NSPI5-2003

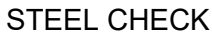

SHAPE : PARADISE	SIZE : 20' X 39'-10"	HAND : RIGHT	PANEL HEIGHT : 3'-6"	DRAWN BY : NM-BCC
DWG # : MN2040PA-19	DATE : 1/19/2017	REVISION # : 01	KIT REF : MN2040PA-19-R	B