



ALL DIMENSIONS ARE FINISHED

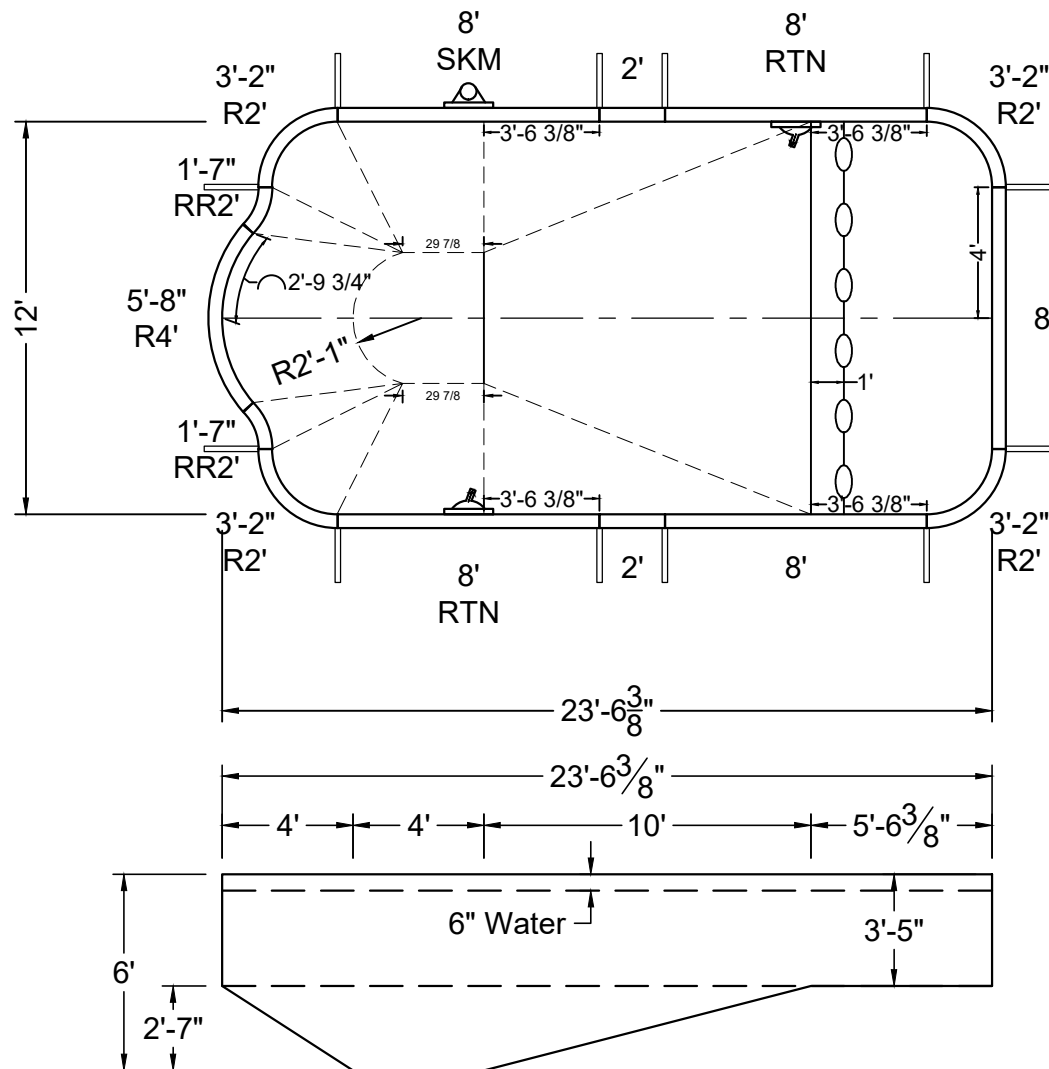

NON-DIVING POOL
USE OF DIVING EQUIPMENT IS PROHIBITED

MEETS DEPTH AND SHAPE MINIMUM STANDARD ANSI/NSPI5-2003

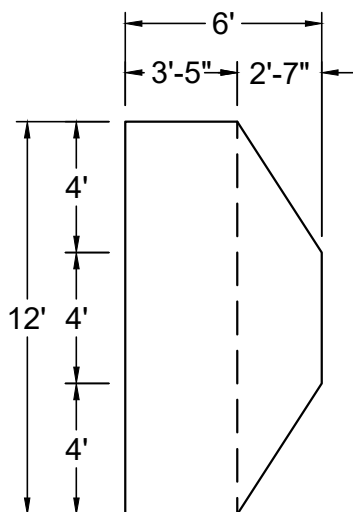

SHAPE : PATRICIAN DEEP	SIZE : 12' X 23'-6"	HAND : NONE	PANEL HEIGHT : 3'-6"	PANEL TYPE : 5" TOP
PERIMETER : 65'-4"	VOLUME : 8,683 US GAL.	SURFACE AREA : 267.497 SQ. FT.	SCALE : N.T.S	DRAWN BY : NM-BCC
DWG # : MN1224PT219	DATE : 1/19/2017	REVISION # : 01	KIT REF : MN1224PT219-X	A



ALL DIMENSIONS ARE FINISHED



NON-DIVING POOL
USE OF DIVING EQUIPMENT IS PROHIBITED

MEETS DEPTH AND SHAPE MINIMUM STANDARD ANSI/NSPI5-2003

STEEL CHECK

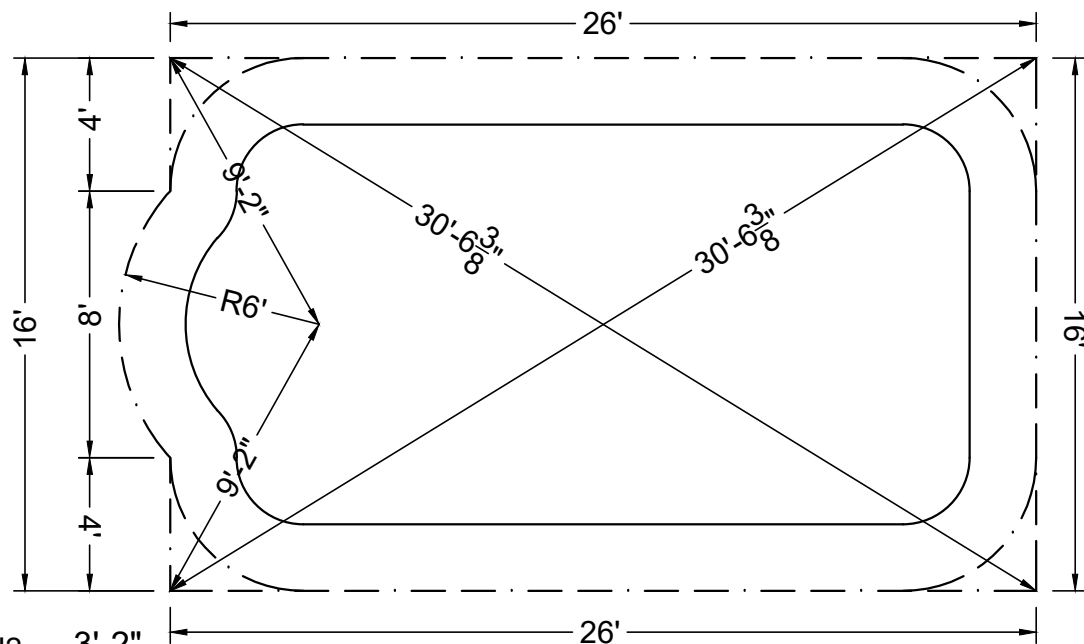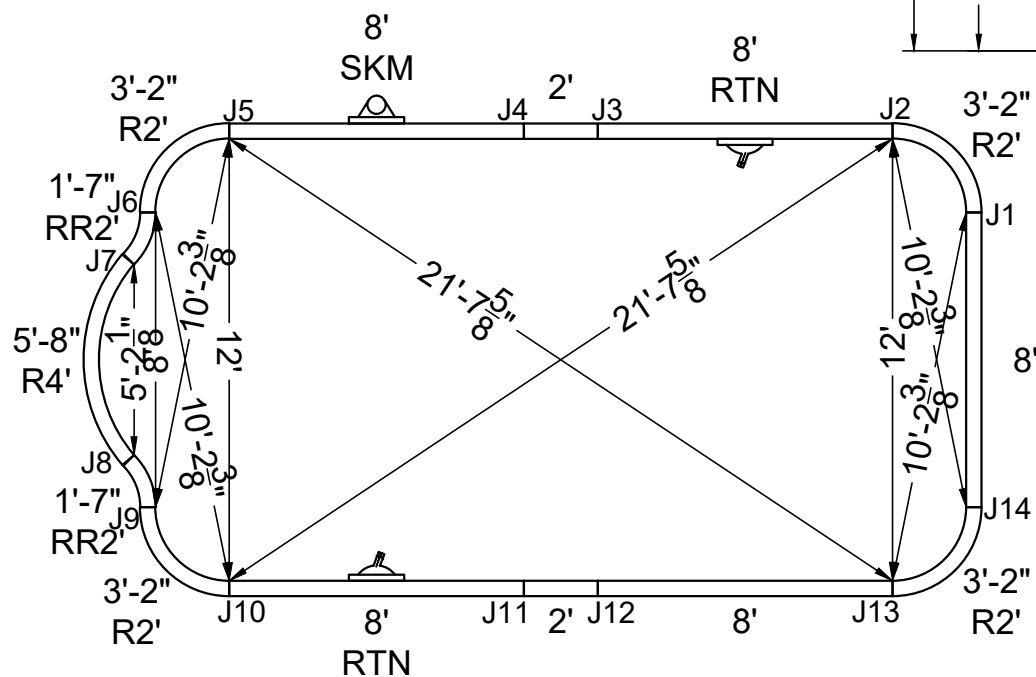

STAKE OUT

SHAPE: PATRICIAN DEEP

SIZE: 12' X 23'-6"

HAND: NONE

PANEL HEIGHT: 3'-6"

DRAWN BY: NM-BCC

DWG #: MN1224PT219

DATE: 1/19/2017

REVISION #: 01

KIT REF: MN1224PT219-X



B



NON-DIVING POOL
USE OF DIVING EQUIPMENT IS PROHIBITED

MEETS DEPTH AND SHAPE MINIMUM STANDARD ANSI/NSPI5-2003

ALL DIMENSIONS ARE FINISHED

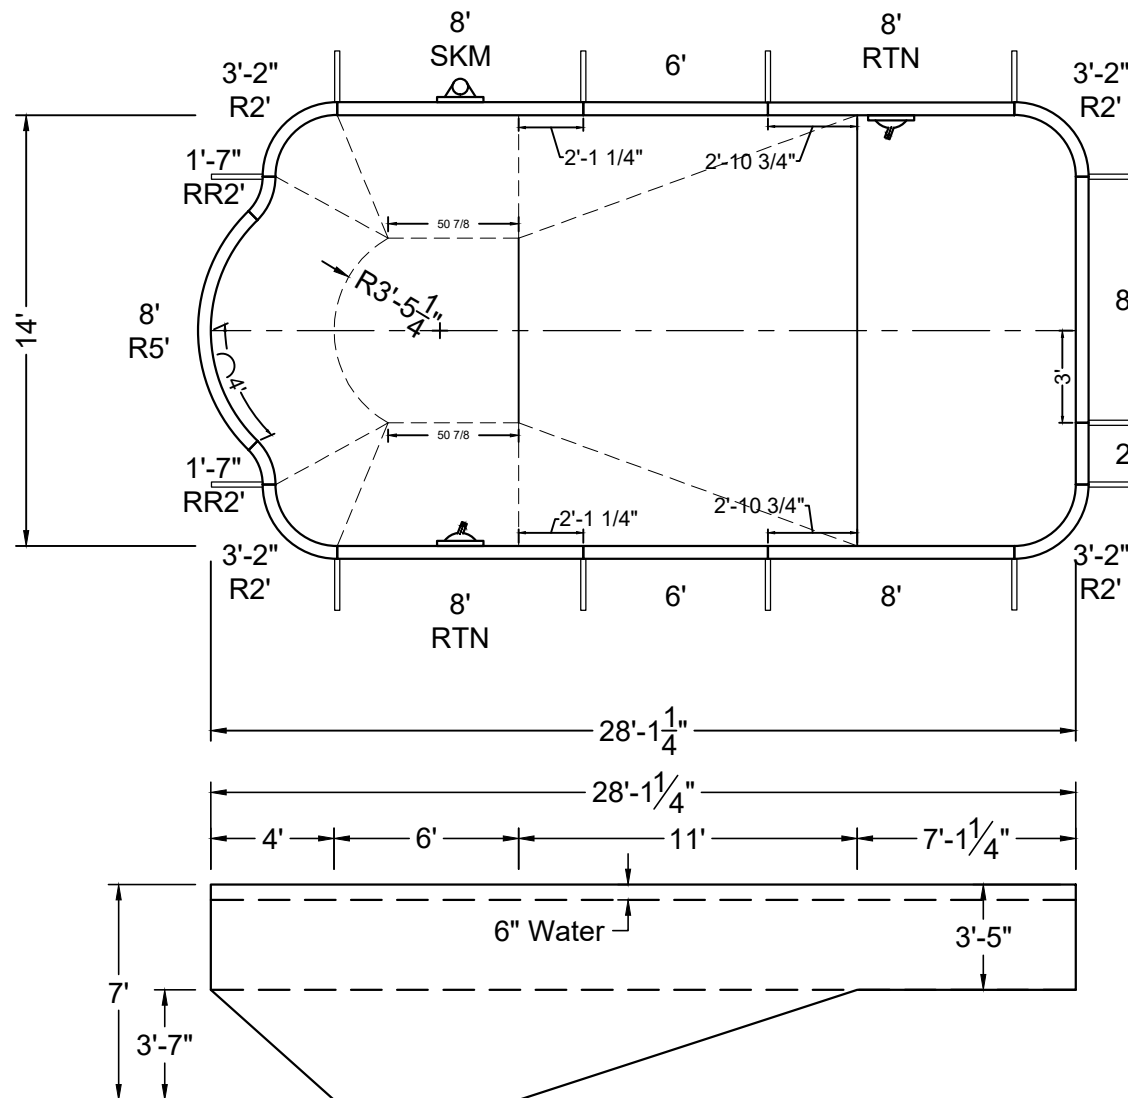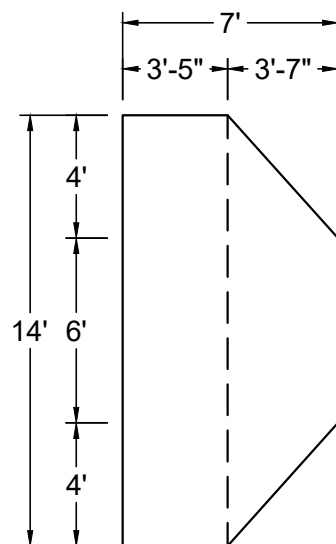

SHAPE : PATRICIAN DEEP	SIZE : 14' X 28'-1"	HAND : NONE	PANEL HEIGHT : 3'-6"	PANEL TYPE : 5" TOP
PERIMETER : 77'-8 1/2"	VOLUME : 13,327 US GAL.	SURFACE AREA : 372.816 SQ. FT.	SCALE : N.T.S	DRAWN BY : NM-BCC
DWG # : MN1428PT219	DATE : 1/19/2017	REVISION # : 01	KIT REF : MN1428PT219-X	A




NON-DIVING POOL

USE OF DIVING EQUIPMENT IS PROHIBITED


MEETS DEPTH AND SHAPE MINIMUM STANDARD ANSI/NSPI5-2003

ALL DIMENSIONS ARE FINISHED

STEEL CHECK

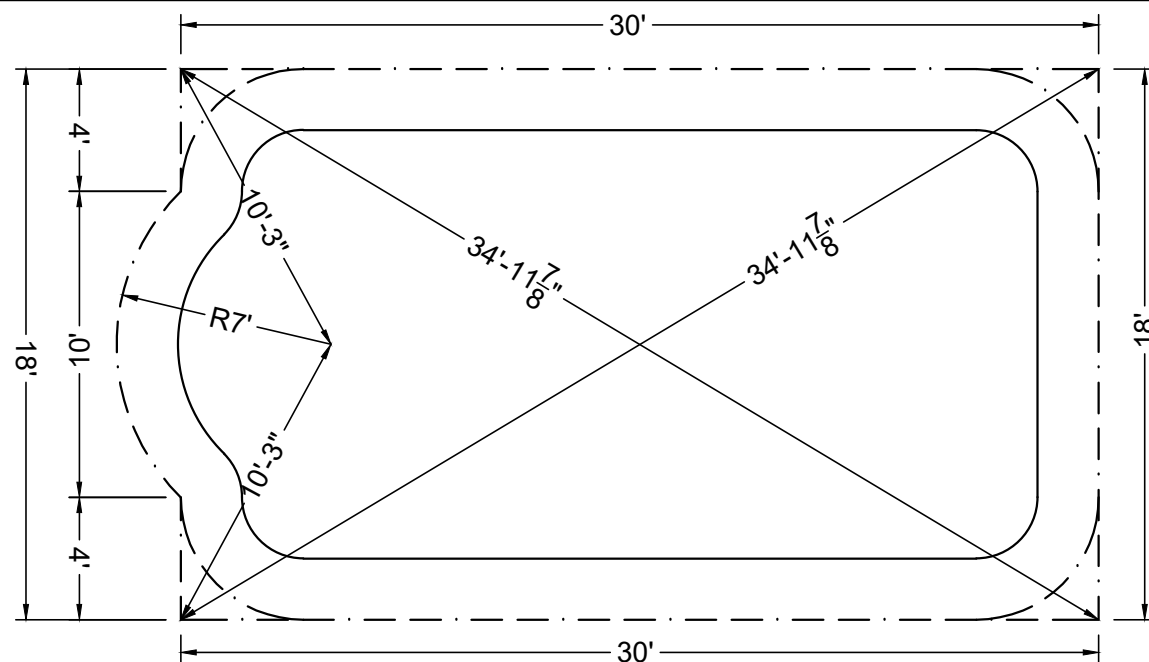

STAKE OUT

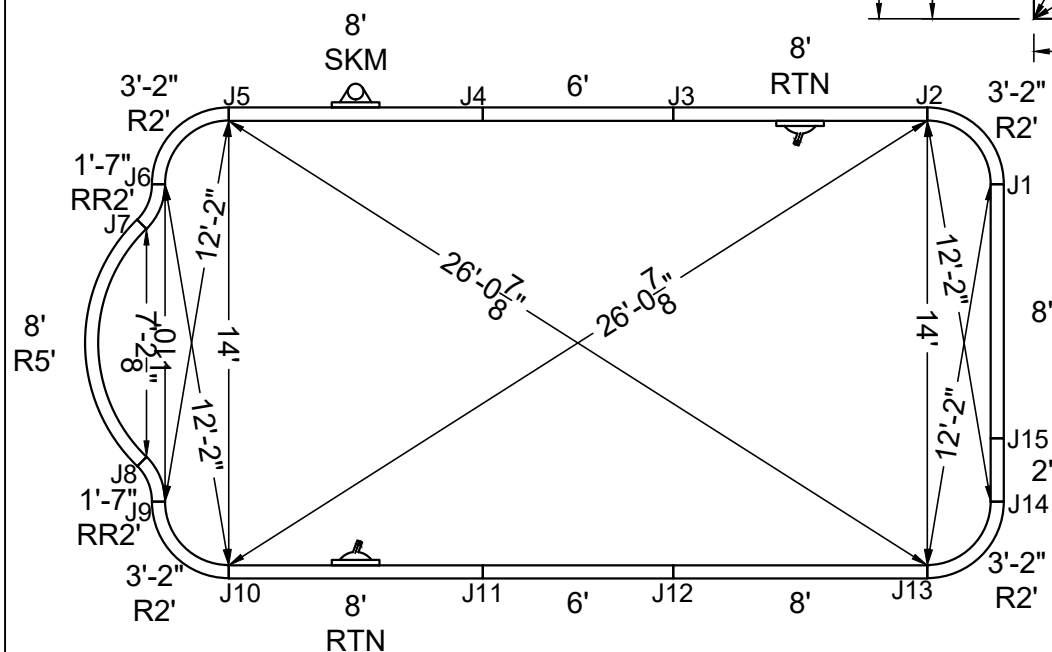



SHAPE : PATRICIAN DEEP	SIZE : 14' X 28'-1"	HAND : NONE	PANEL HEIGHT : 3'-6"	DRAWN BY : NM-BCC
DWG # : MN1428PT219	DATE : 1/19/2017	REVISION # : 01	KIT REF : MN1428PT219-X	B

ALL DIMENSIONS ARE FINISHED



NON-DIVING POOL
USE OF DIVING EQUIPMENT IS PROHIBITED

MEETS DEPTH AND SHAPE MINIMUM STANDARD ANSI/NSPI5-2003

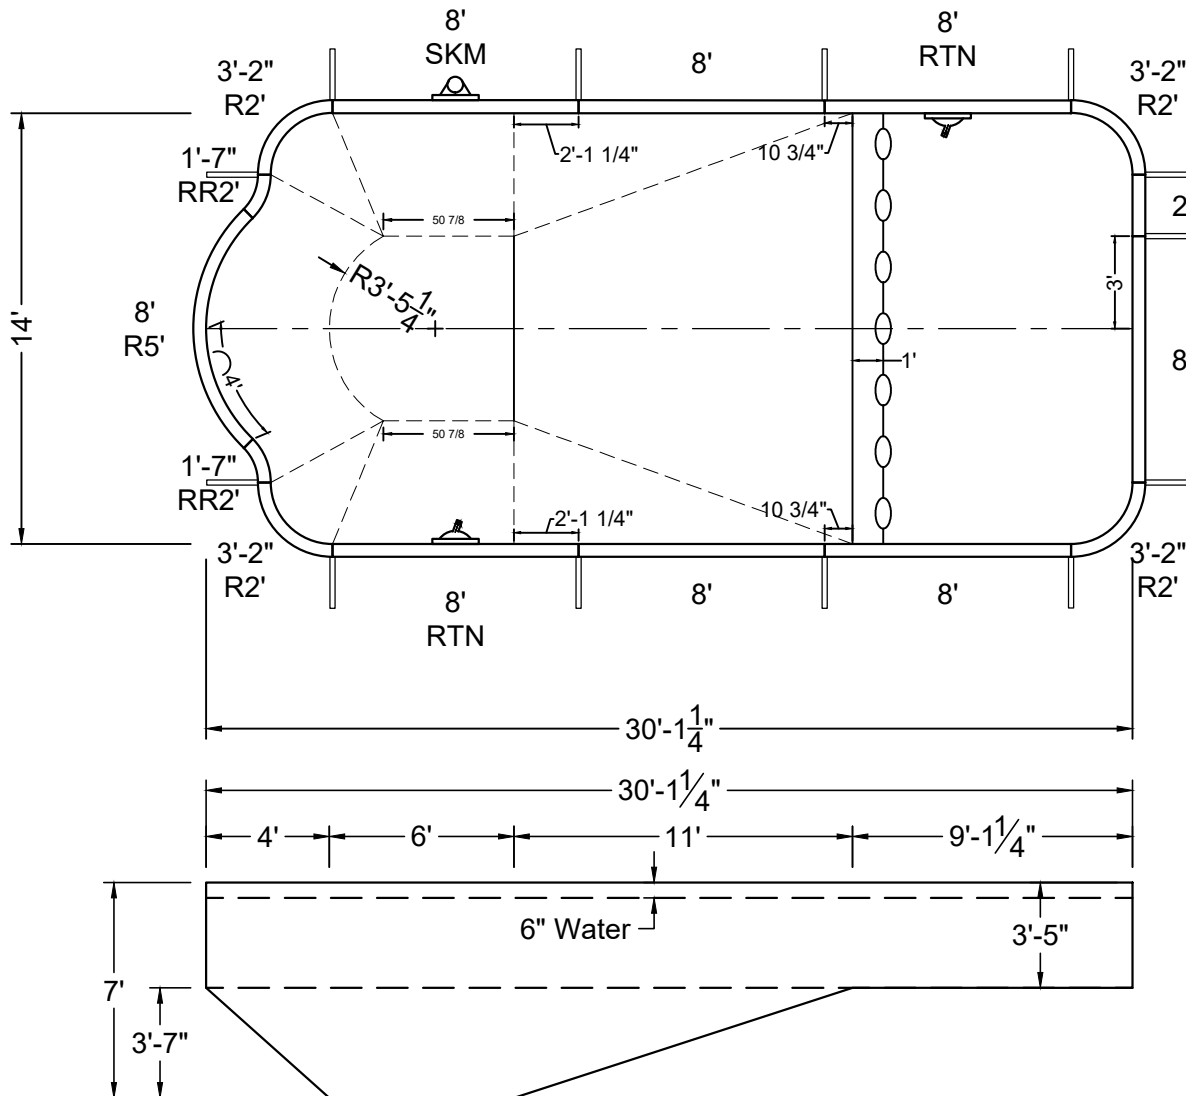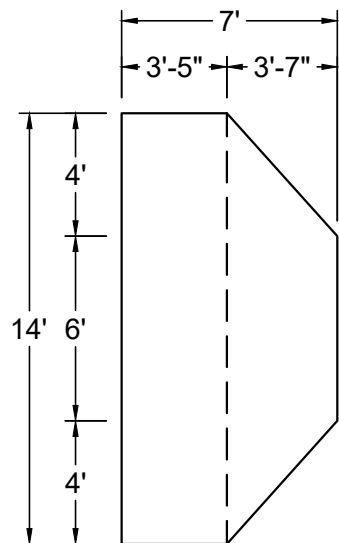

SHAPE : PATRICIAN DEEP

SIZE : 14' X 30'-1"

HAND : NONE

PANEL HEIGHT : 3'-6"

PANEL TYPE : 5" TOP

PERIMETER : 81'-8 1/2"

VOLUME : 14,043 US GAL.

SURFACE AREA : 400.818 SQ. FT.

SCALE : N.T.S

DRAWN BY : NM-BCC

DWG # : MN1430PT219

DATE : 1/19/2017

REVISION # : 01

KIT REF : MN1430PT219-X

A



ALL DIMENSIONS ARE FINISHED



NON-DIVING POOL
USE OF DIVING EQUIPMENT IS PROHIBITED

MEETS DEPTH AND SHAPE MINIMUM STANDARD ANSI/NSPI-2003

STEEL CHECK

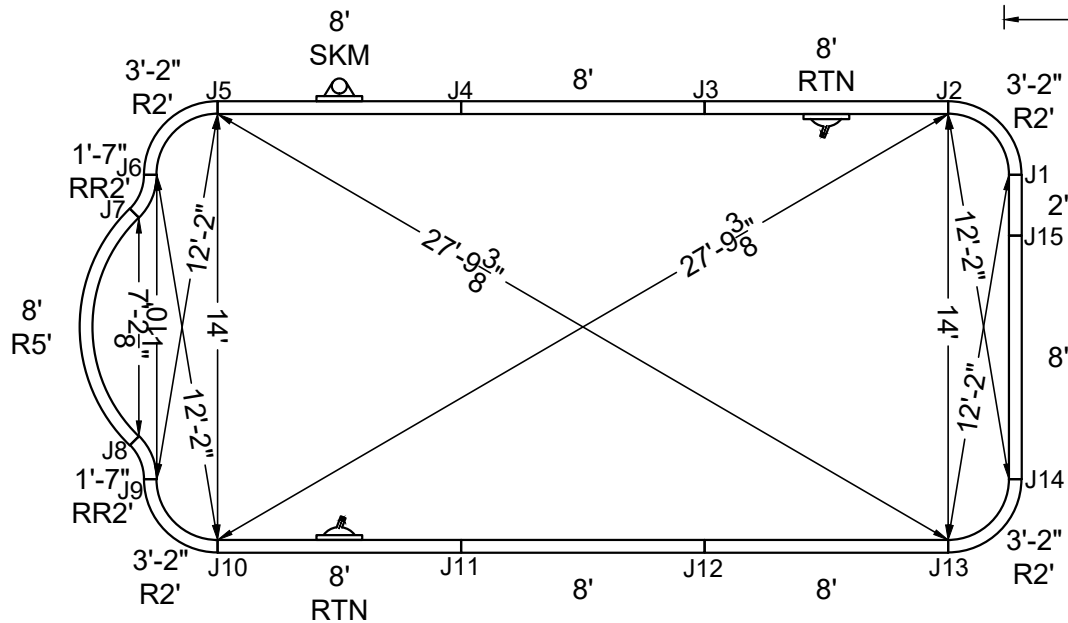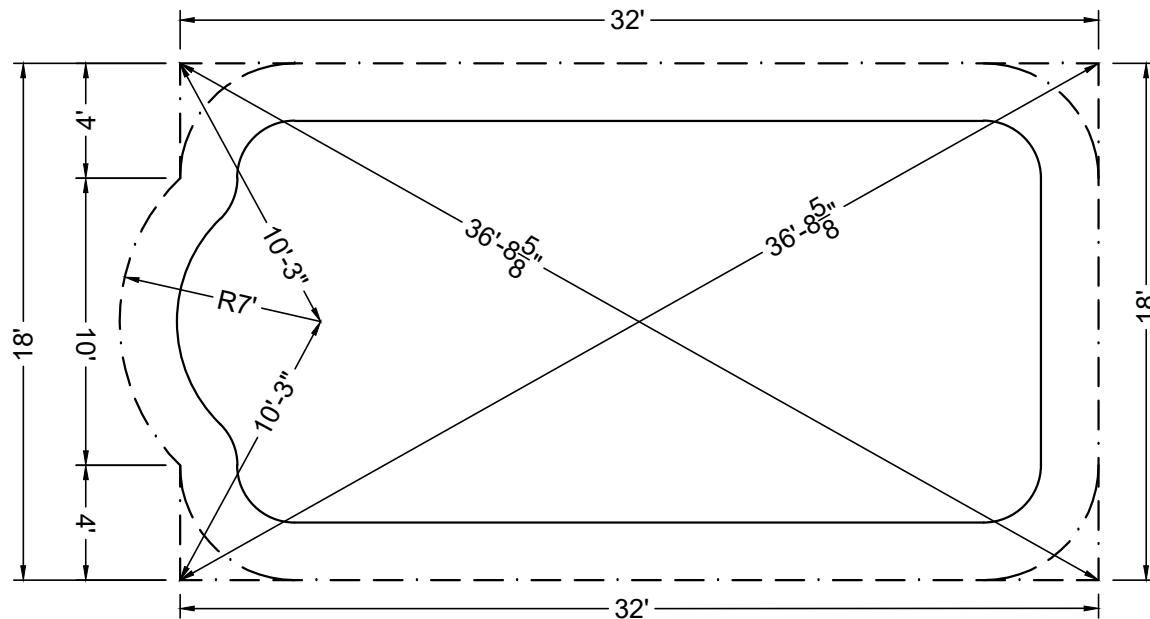

STAKE OUT

SHAPE: PATRICIAN DEEP

SIZE: 14' X 30'-1"

HAND: NONE

PANEL HEIGHT: 3'-6"

DRAWN BY: NM-BCC

DWG #: MN1430PT219

DATE: 1/19/2017

REVISION #: 01

KIT REF: MN1430PT219-X



B



NON-DIVING POOL
USE OF DIVING EQUIPMENT IS PROHIBITED

MEETS DEPTH AND SHAPE MINIMUM STANDARD ANSI/NSPI5-2003

ALL DIMENSIONS ARE FINISHED

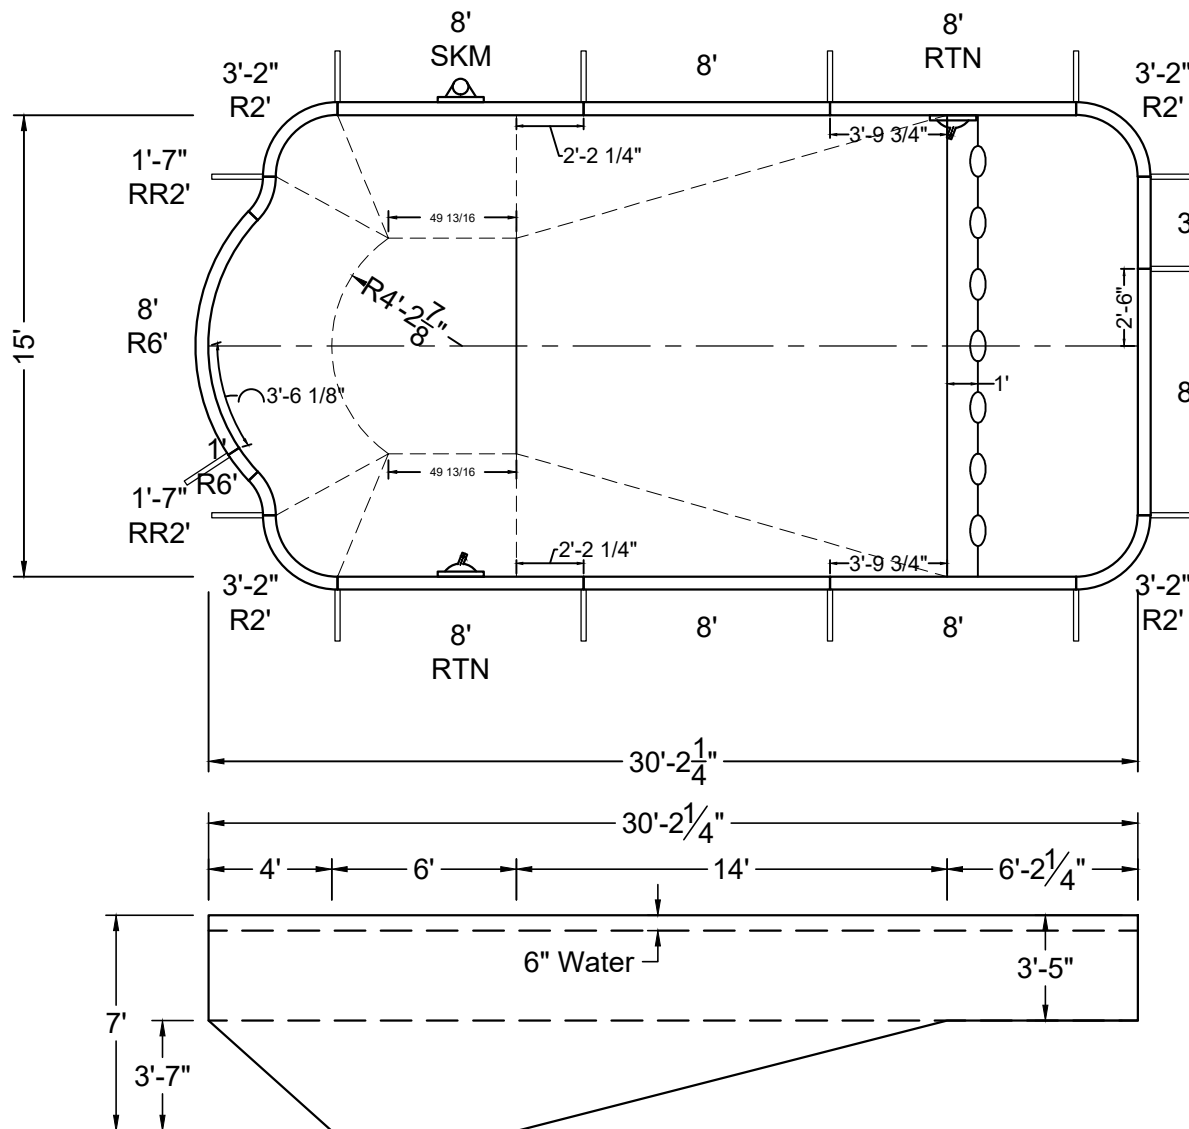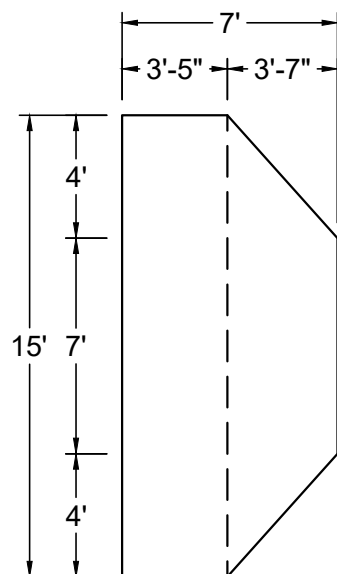

SHAPE : PATRICIAN DEEP	SIZE : 15' X 30'-2"	HAND : NONE	PANEL HEIGHT : 3'-6"	PANEL TYPE : 5" TOP
PERIMETER : 83'-8 3/8"	VOLUME : 15,660 US GAL.	SURFACE AREA : 430.883 SQ. FT.	SCALE : N.T.S	DRAWN BY : NM-BCC
DWG # : MN1530PT219	DATE : 1/19/2017	REVISION # : 01	KIT REF : MN1530PT219-X	A



ALL DIMENSIONS ARE FINISHED



NON-DIVING POOL
USE OF DIVING EQUIPMENT IS PROHIBITED

MEETS DEPTH AND SHAPE MINIMUM STANDARD ANSI/NSPI5-2003

STEEL CHECK

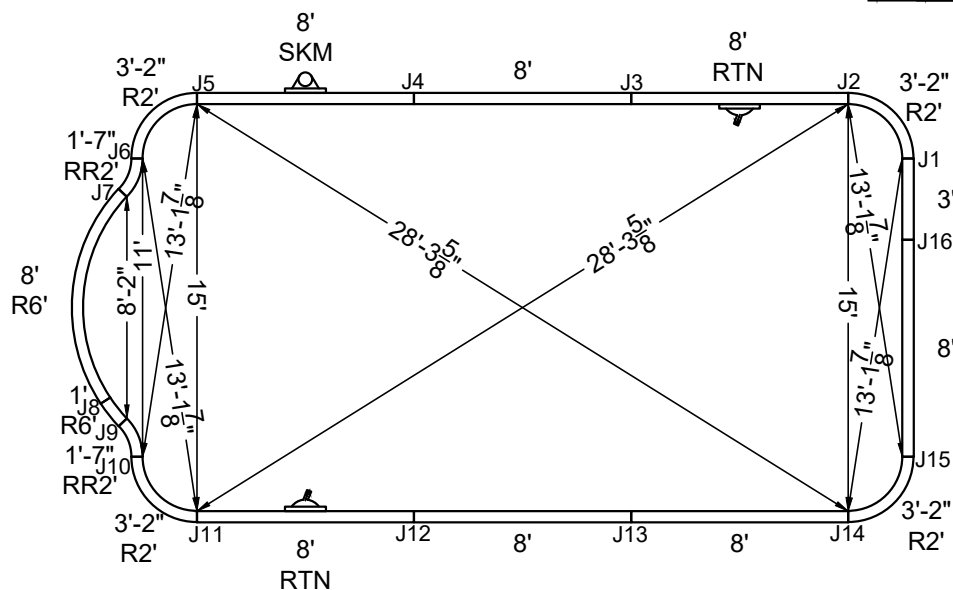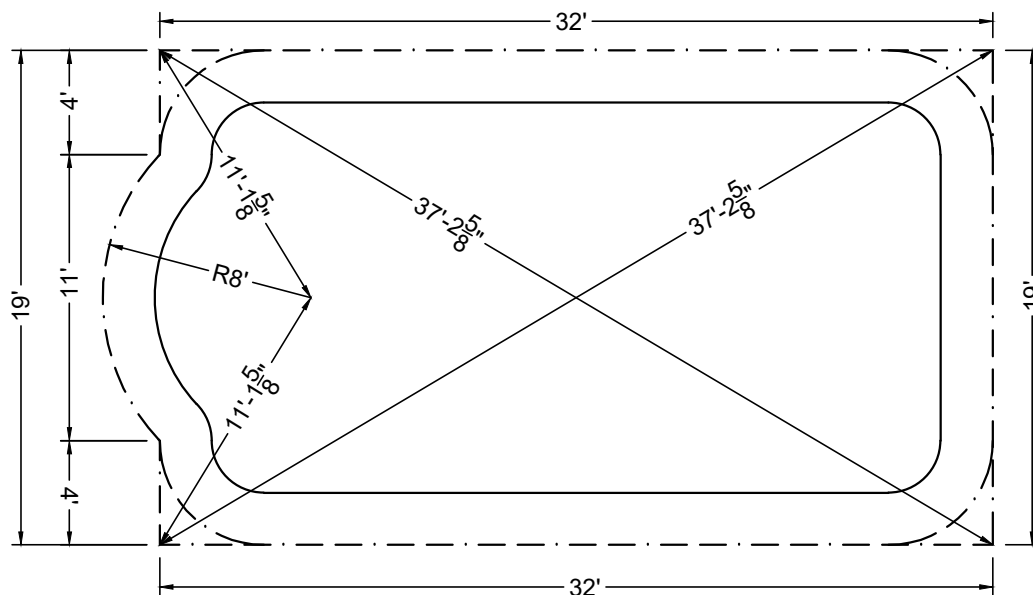

STAKE OUT

SHAPE : PATRICIAN DEEP

SIZE : 15' X 30'-2"

HAND : NONE

PANEL HEIGHT : 3'-6"

DRAWN BY : NM-BCC

DWG # : MN1530PT219

DATE : 1/19/2017

REVISION # : 01

KIT REF : MN1530PT219-X



B

ALL DIMENSIONS ARE FINISHED

DIVING / SLIDE EQUIPMENT DISCLAIMER:

THE BOTTOM CONFIGURATION SHOWN MEETS WITH THE CURRENT ISPSC MINIMUM STANDARDS FOR POOLS APPROVED FOR THE USE WITH MANUFACTURED DIVING EQUIPMENT. ALL DIVING EQUIPMENT MUST BE INSTALLED AND LOCATED IN ACCORDANCE WITH THE DIVING / SLIDE MANUFACTURER'S RECOMMENDATIONS. IF DIVING EQUIPMENT IS INSTALLED: PLEASE FOLLOW ALL THE DIVING / SLIDE EQUIPMENT MANUFACTURER'S INSTALLATION, USE AND SAFETY INSTRUCTIONS.

MEETS DEPTH AND SHAPE MINIMUM STANDARD ANSI/NSPI5-2003

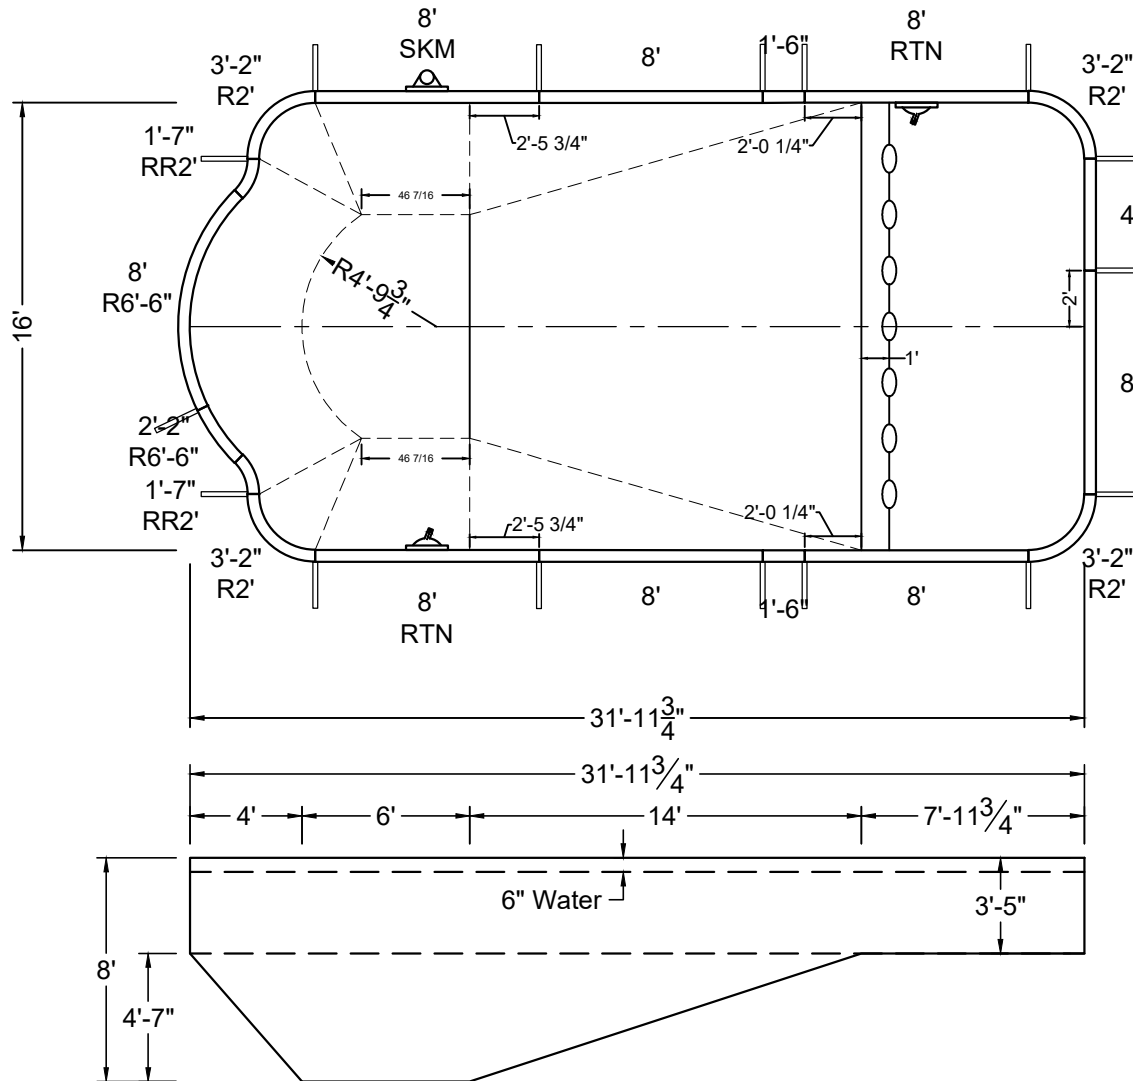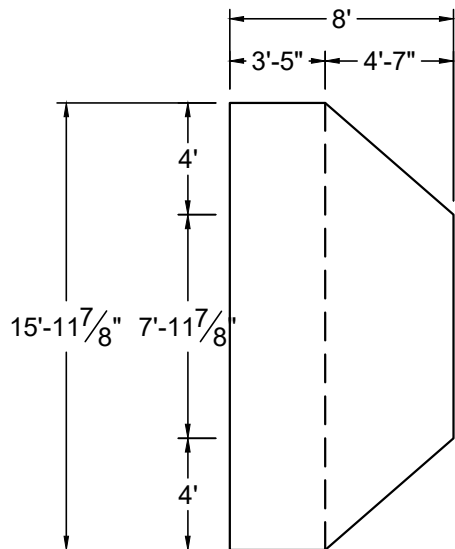

SHAPE : PATRICIAN DEEP	SIZE : 16' X 32'	HAND : NONE	PANEL HEIGHT : 3'-6"	PANEL TYPE : 5" TOP
PERIMETER : 88'-10 1/2"	VOLUME : 18,848 US GAL.	SURFACE AREA : 486.218 SQ. FT.	SCALE : N.T.S	DRAWN BY : NM-BCC
DWG # : MN1632PT219	DATE : 1/19/2017	REVISION # : 01	KIT REF : MN1632PT219-X	A


ALL DIMENSIONS ARE FINISHED

DIVING / SLIDE EQUIPMENT DISCLAIMER:

THE BOTTOM CONFIGURATION SHOWN MEETS WITH THE CURRENT ISPSC MINIMUM STANDARDS FOR POOLS APPROVED FOR THE USE WITH MANUFACTURED DIVING EQUIPMENT. ALL DIVING EQUIPMENT MUST BE INSTALLED AND LOCATED IN ACCORDANCE WITH THE DIVING / SLIDE MANUFACTURER'S RECOMMENDATIONS. IF DIVING EQUIPMENT IS INSTALLED: PLEASE FOLLOW ALL THE DIVING / SLIDE EQUIPMENT MANUFACTURER'S INSTALLATION, USE AND SAFETY INSTRUCTIONS.

MEETS DEPTH AND SHAPE MINIMUM STANDARD ANSI/NSPI5-2003

STEEL CHECK

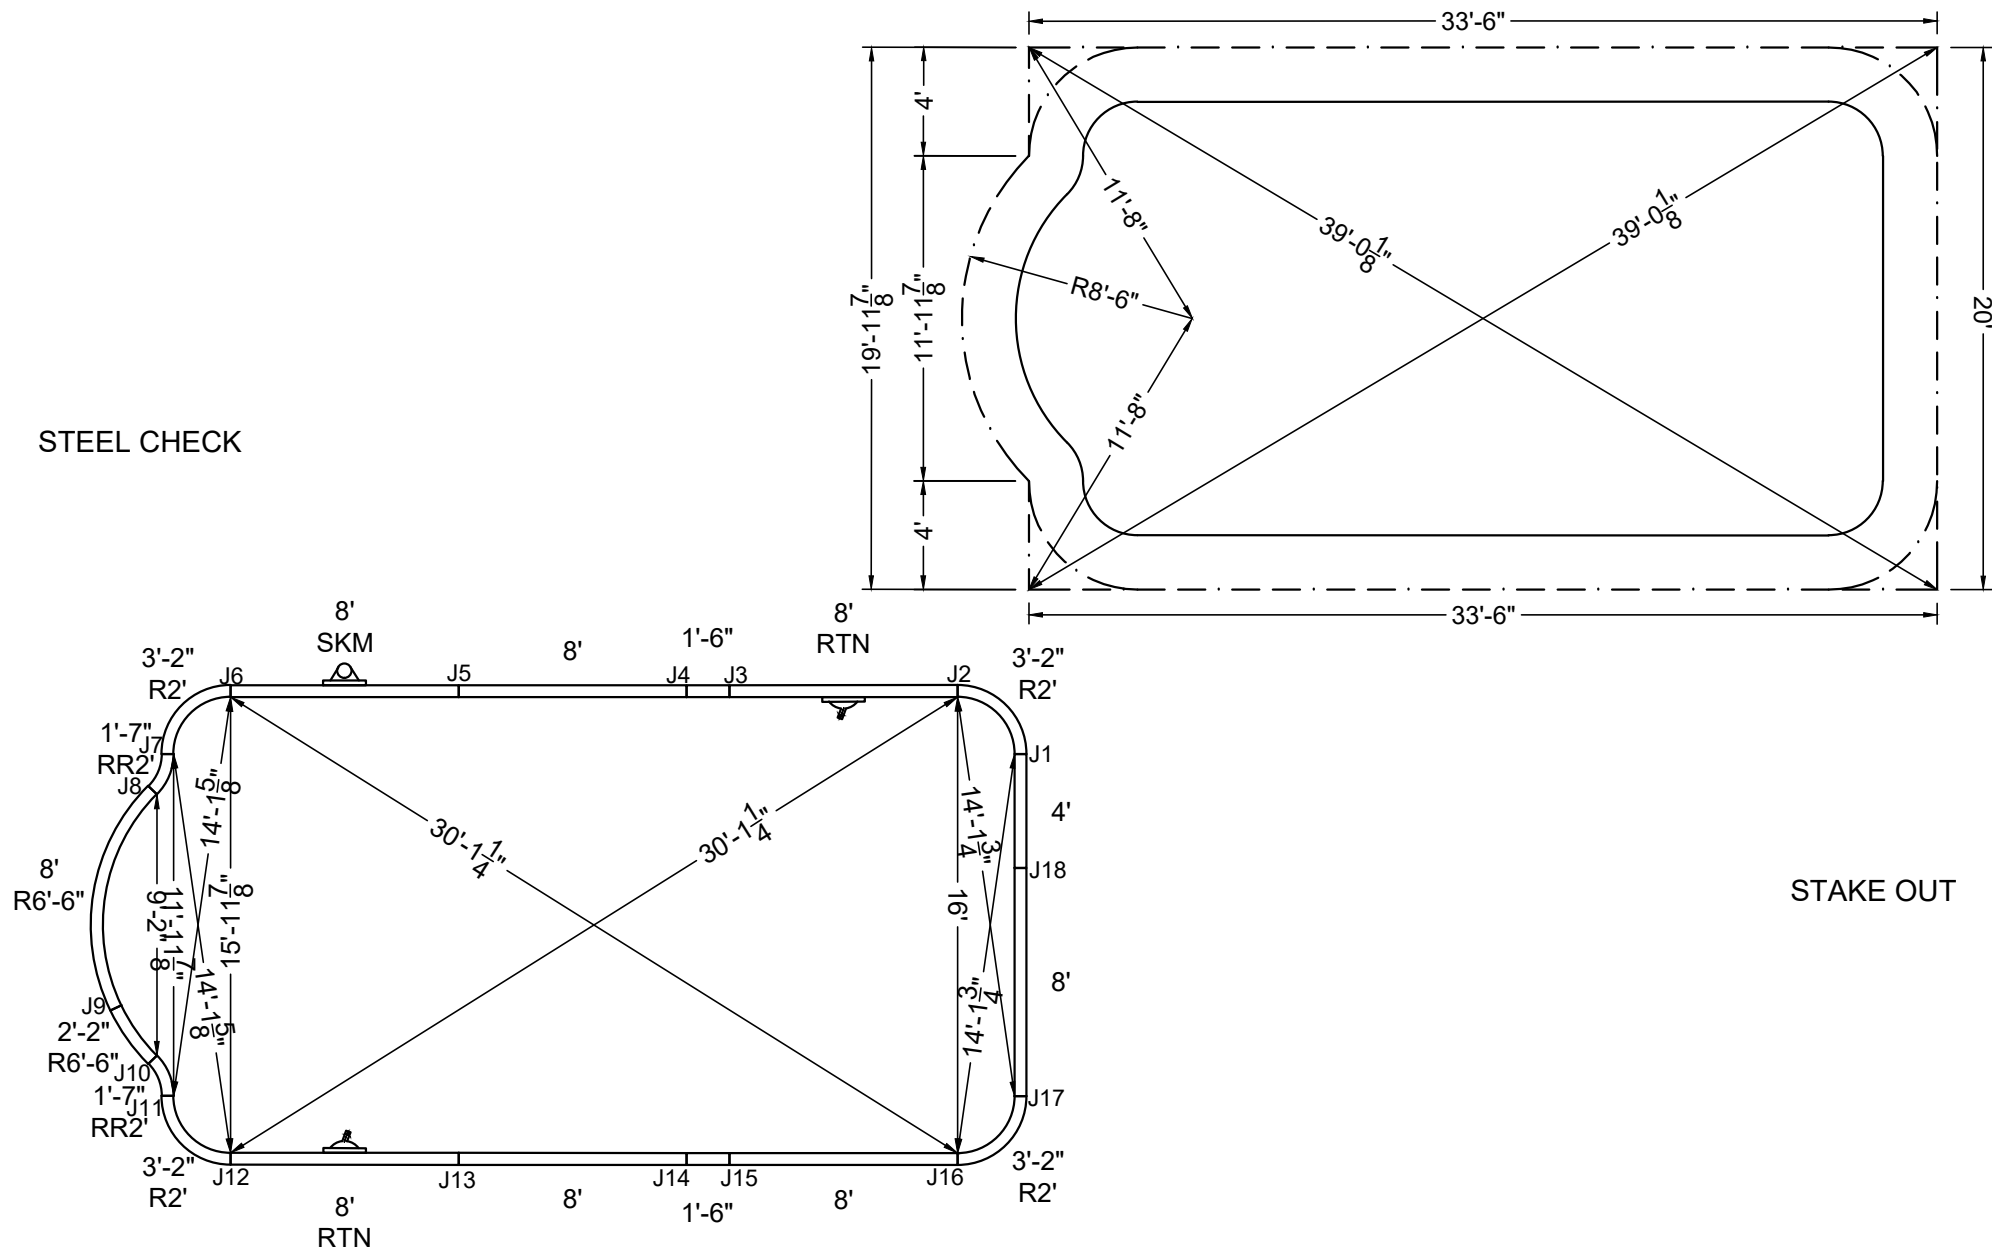

STAKE OUT

SHAPE: PATRICIAN DEEP	SIZE: 16' X 32'	HAND: NONE	PANEL HEIGHT: 3'-6"	DRAWN BY: NM-BCC
DWG #: MN1632PT219	DATE: 1/19/2017	REVISION #: 01	KIT REF: MN1632PT219-X	B




ALL DIMENSIONS ARE FINISHED

DIVING / SLIDE EQUIPMENT DISCLAIMER:

THE BOTTOM CONFIGURATION SHOWN MEETS WITH THE CURRENT IPSC MINIMUM STANDARDS FOR POOLS APPROVED FOR THE USE WITH MANUFACTURED DIVING EQUIPMENT. ALL DIVING EQUIPMENT MUST BE INSTALLED AND LOCATED IN ACCORDANCE WITH THE DIVING / SLIDE MANUFACTURER'S RECOMMENDATIONS. IF DIVING EQUIPMENT IS INSTALLED: PLEASE FOLLOW ALL THE DIVING / SLIDE EQUIPMENT MANUFACTURER'S INSTALLATION, USE AND SAFETY INSTRUCTIONS.

MEETS DEPTH AND SHAPE MINIMUM STANDARD ANSI/NSPI5-2003

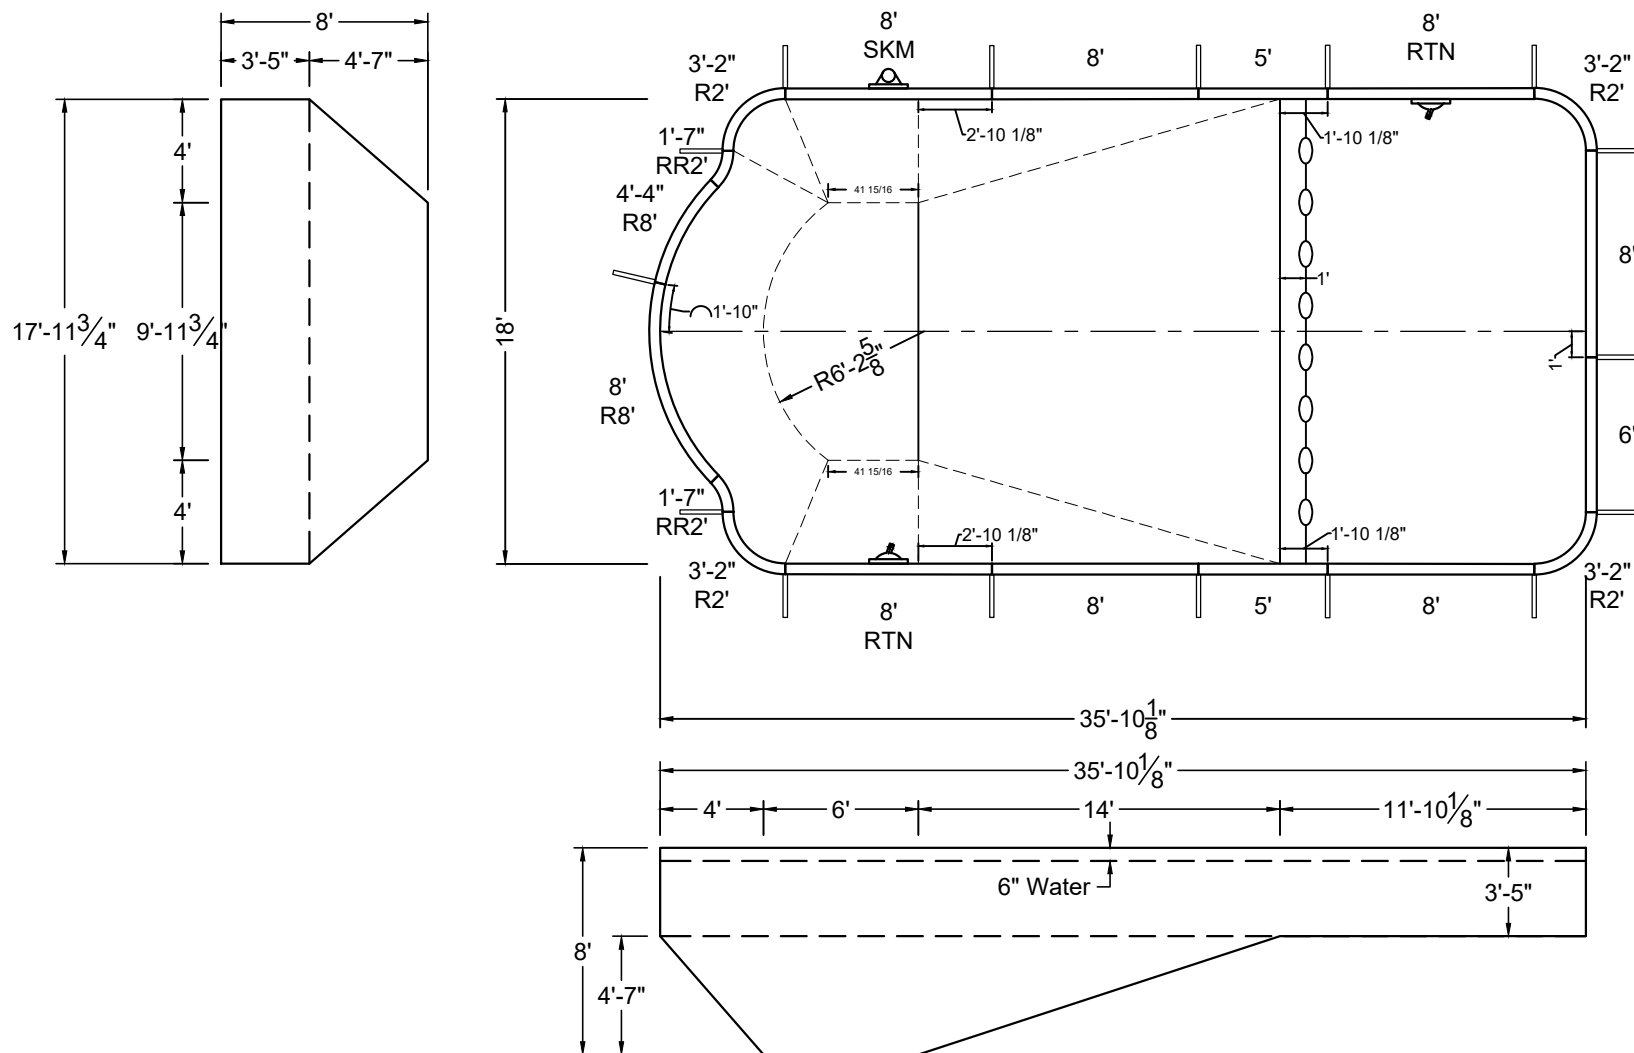

SHAPE : PATRICIAN DEEP	SIZE : 18' X 35'-10"	HAND : NONE	PANEL HEIGHT : 3'-6"	PANEL TYPE : 5" TOP
PERIMETER : 100'-0 1/2"	VOLUME : 23,097 US GAL.	SURFACE AREA : 614.565 SQ. FT.	SCALE : N.T.S	DRAWN BY : NM-BCC
DWG # : MN1836PT219	DATE : 1/19/2017	REVISION # : 01	KIT REF : MN1836PT219-X	A




DIVING / SLIDE EQUIPMENT DISCLAIMER:


THE BOTTOM CONFIGURATION SHOWN MEETS WITH THE CURRENT IPSC MINIMUM STANDARDS FOR POOLS APPROVED FOR THE USE WITH MANUFACTURED DIVING EQUIPMENT. ALL DIVING EQUIPMENT MUST BE INSTALLED AND LOCATED IN ACCORDANCE WITH THE DIVING / SLIDE MANUFACTURER'S RECOMMENDATIONS. IF DIVING EQUIPMENT IS INSTALLED: PLEASE FOLLOW ALL THE DIVING / SLIDE EQUIPMENT MANUFACTURER'S INSTALLATION, USE AND SAFETY INSTRUCTIONS.

MEETS DEPTH AND SHAPE MINIMUM STANDARD ANSI/NSPI5-2003

STEEL CHECK

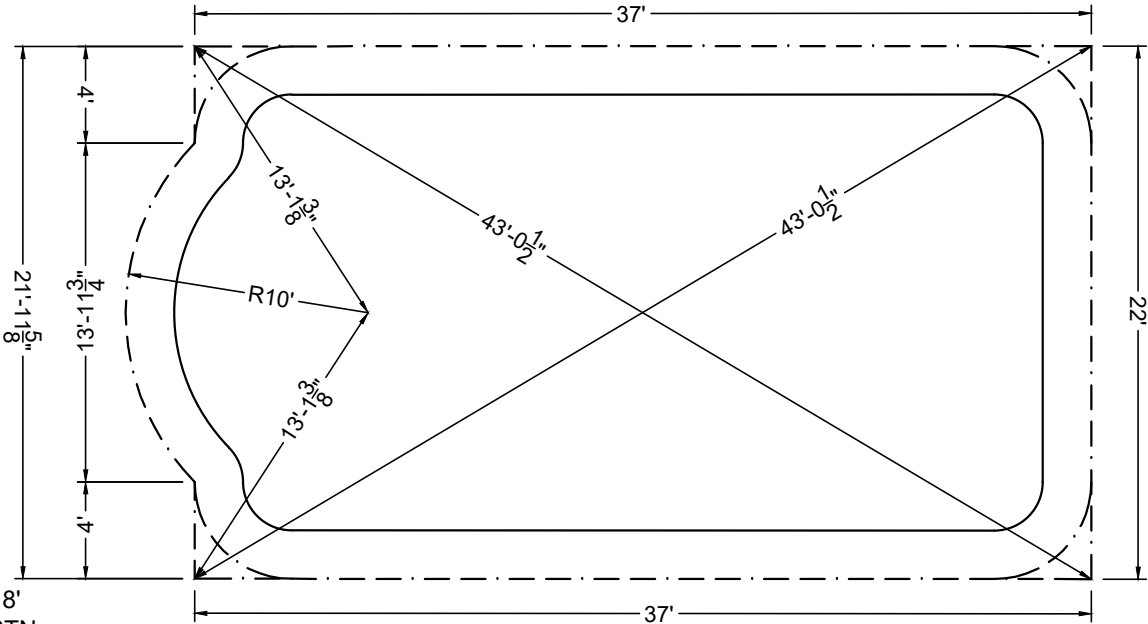

STAKE OUT

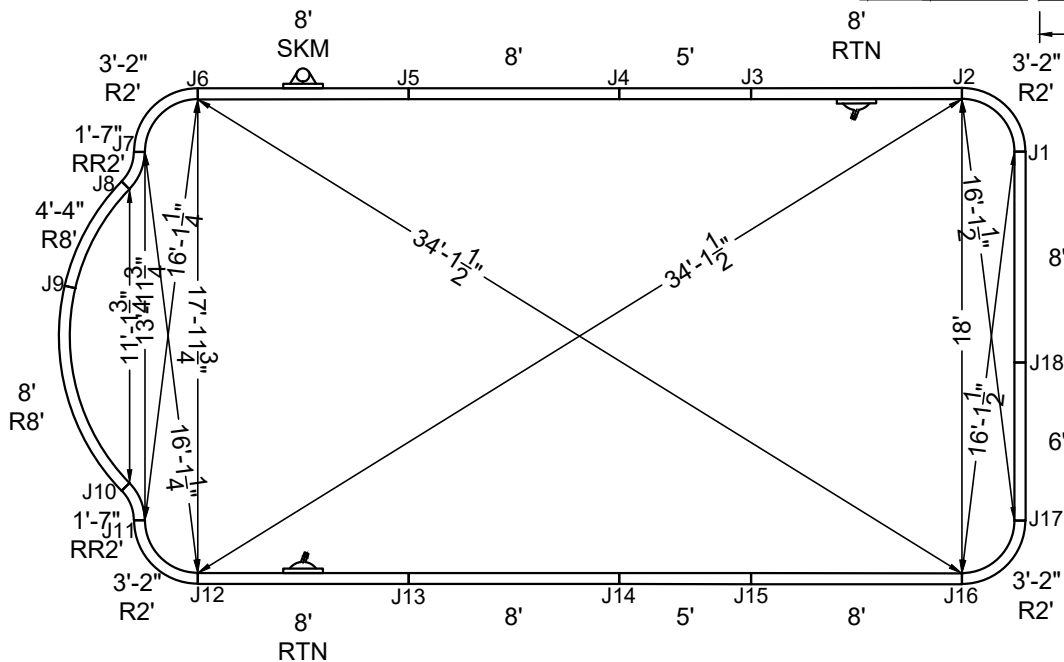



SHAPE: PATRICIAN DEEP	SIZE: 18' X 35'-10"	HAND: NONE	PANEL HEIGHT: 3'-6"	DRAWN BY: NM-BCC
DWG #: MN1836PT219	DATE: 1/19/2017	REVISION #: 01	KIT REF: MN1836PT219-X	B

ALL DIMENSIONS ARE FINISHED

DIVING / SLIDE EQUIPMENT DISCLAIMER:

THE BOTTOM CONFIGURATION SHOWN MEETS WITH THE CURRENT ISPSC MINIMUM STANDARDS FOR POOLS APPROVED FOR THE USE WITH MANUFACTURED DIVING EQUIPMENT. ALL DIVING EQUIPMENT MUST BE INSTALLED AND LOCATED IN ACCORDANCE WITH THE DIVING / SLIDE MANUFACTURER'S RECOMMENDATIONS. IF DIVING EQUIPMENT IS INSTALLED: PLEASE FOLLOW ALL THE DIVING / SLIDE EQUIPMENT MANUFACTURER'S INSTALLATION, USE AND SAFETY INSTRUCTIONS.

MEETS DEPTH AND SHAPE MINIMUM STANDARD ANSI/NSPI5-2003

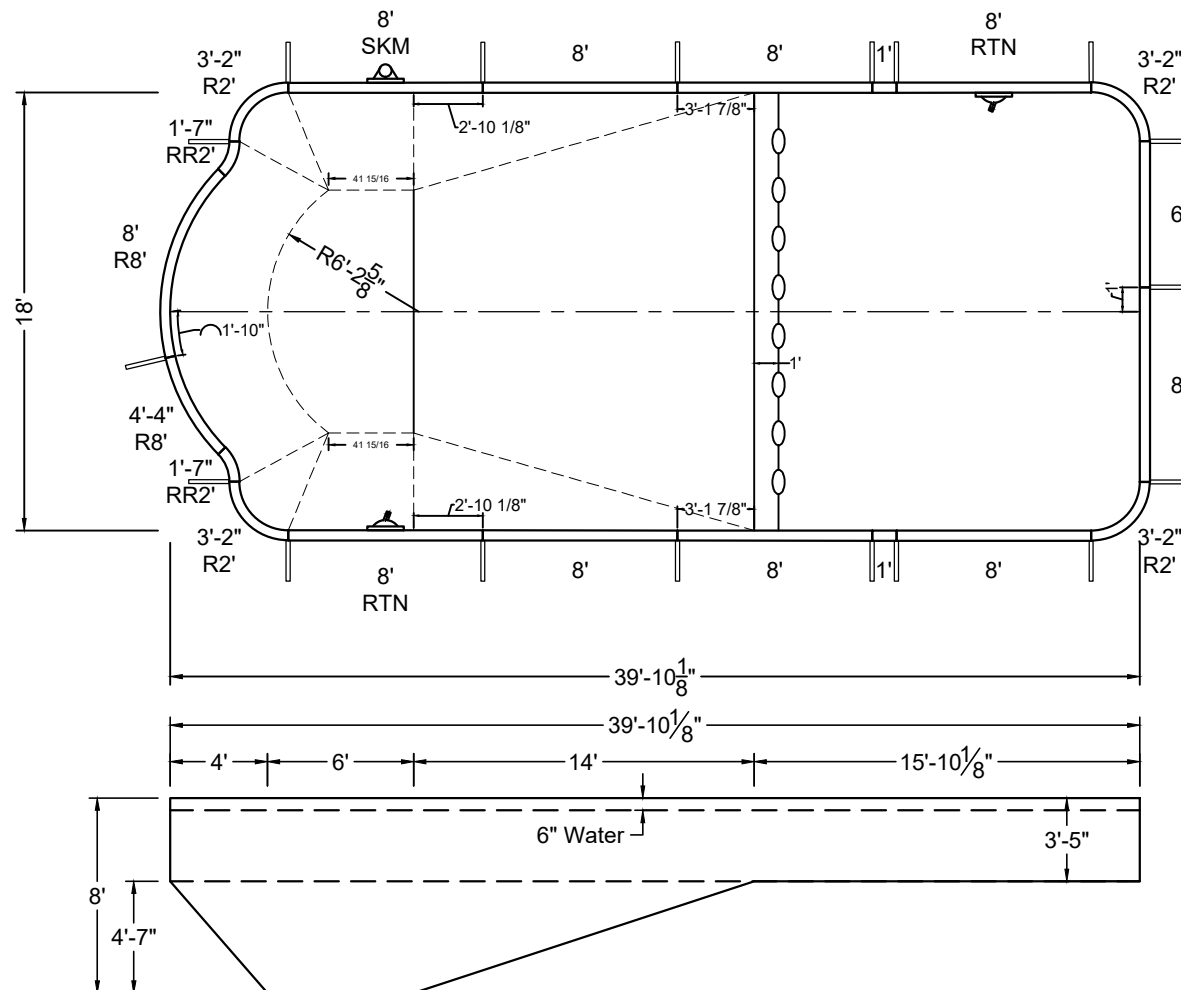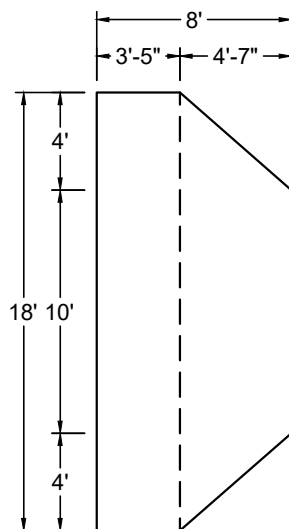

SHAPE : PATRICIAN DEEP

SIZE : 18' X 39'-10"

HAND : NONE

PANEL HEIGHT : 3'-6"

PANEL TYPE : 5" TOP

PERIMETER : 108'-0 1/2"

VOLUME : 24,946 US GAL.

SURFACE AREA : 686.518 SQ. FT.

SCALE : N.T.S

DRAWN BY : NM-BCC

DWG # : MN1840PT219

DATE : 1/20/2017

REVISION # : 01

KIT REF : MN1840PT219-X

A




ALL DIMENSIONS ARE FINISHED

DIVING / SLIDE EQUIPMENT DISCLAIMER:


THE BOTTOM CONFIGURATION SHOWN MEETS WITH THE CURRENT IPSC MINIMUM STANDARDS FOR POOLS APPROVED FOR THE USE WITH MANUFACTURED DIVING EQUIPMENT. ALL DIVING EQUIPMENT MUST BE INSTALLED AND LOCATED IN ACCORDANCE WITH THE DIVING / SLIDE MANUFACTURER'S RECOMMENDATIONS. IF DIVING EQUIPMENT IS INSTALLED: PLEASE FOLLOW ALL THE DIVING / SLIDE EQUIPMENT MANUFACTURER'S INSTALLATION, USE AND SAFETY INSTRUCTIONS.

MEETS DEPTH AND SHAPE MINIMUM STANDARD ANSI/NSPI5-2003

STEEL CHECK

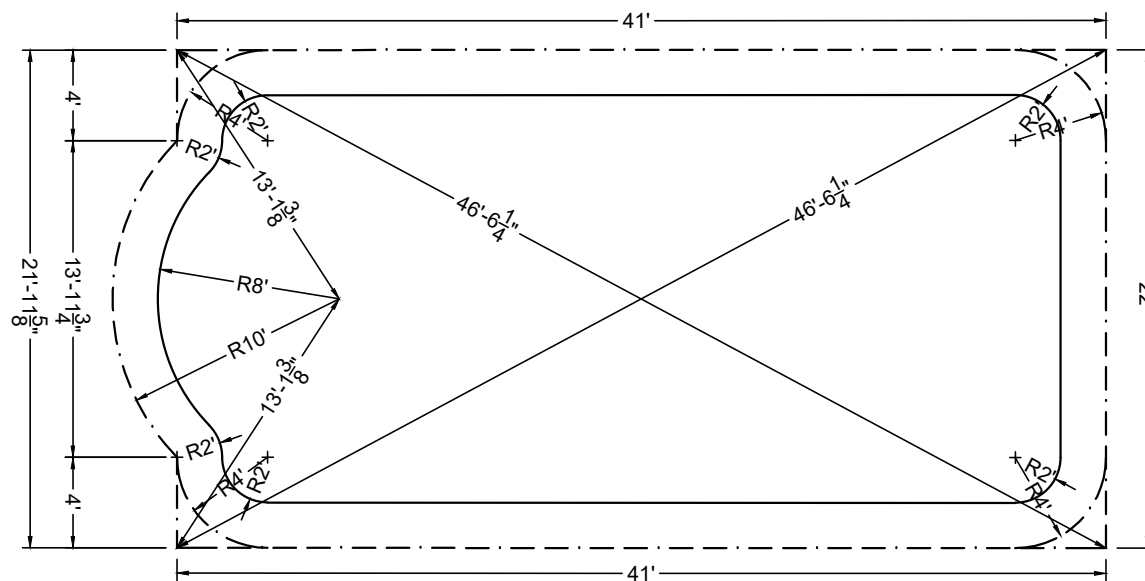

STAKE OUT

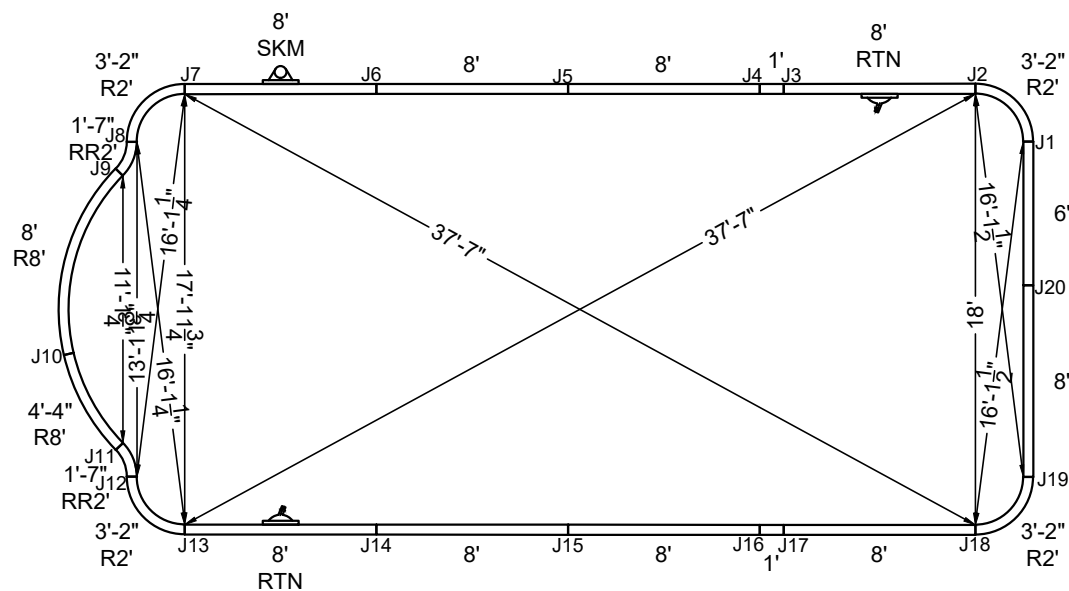


SHAPE : PATRICIAN DEEP	SIZE : 18' X 39'-10"	HAND : NONE	PANEL HEIGHT : 3'-6"	DRAWN BY : NM-BCC
DWG # : MN1840PT219	DATE : 1/20/2017	REVISION # : 01	KIT REF : MN1840PT219-X	B

ALL DIMENSIONS ARE FINISHED

DIVING / SLIDE EQUIPMENT DISCLAIMER:

THE BOTTOM CONFIGURATION SHOWN MEETS WITH THE CURRENT ISPSC MINIMUM STANDARDS FOR POOLS APPROVED FOR THE USE WITH MANUFACTURED DIVING EQUIPMENT. ALL DIVING EQUIPMENT MUST BE INSTALLED AND LOCATED IN ACCORDANCE WITH THE DIVING / SLIDE MANUFACTURER'S RECOMMENDATIONS. IF DIVING EQUIPMENT IS INSTALLED: PLEASE FOLLOW ALL THE DIVING / SLIDE EQUIPMENT MANUFACTURER'S INSTALLATION, USE AND SAFETY INSTRUCTIONS.

MEETS DEPTH AND SHAPE MINIMUM STANDARD ANSI/NSPI5-2003

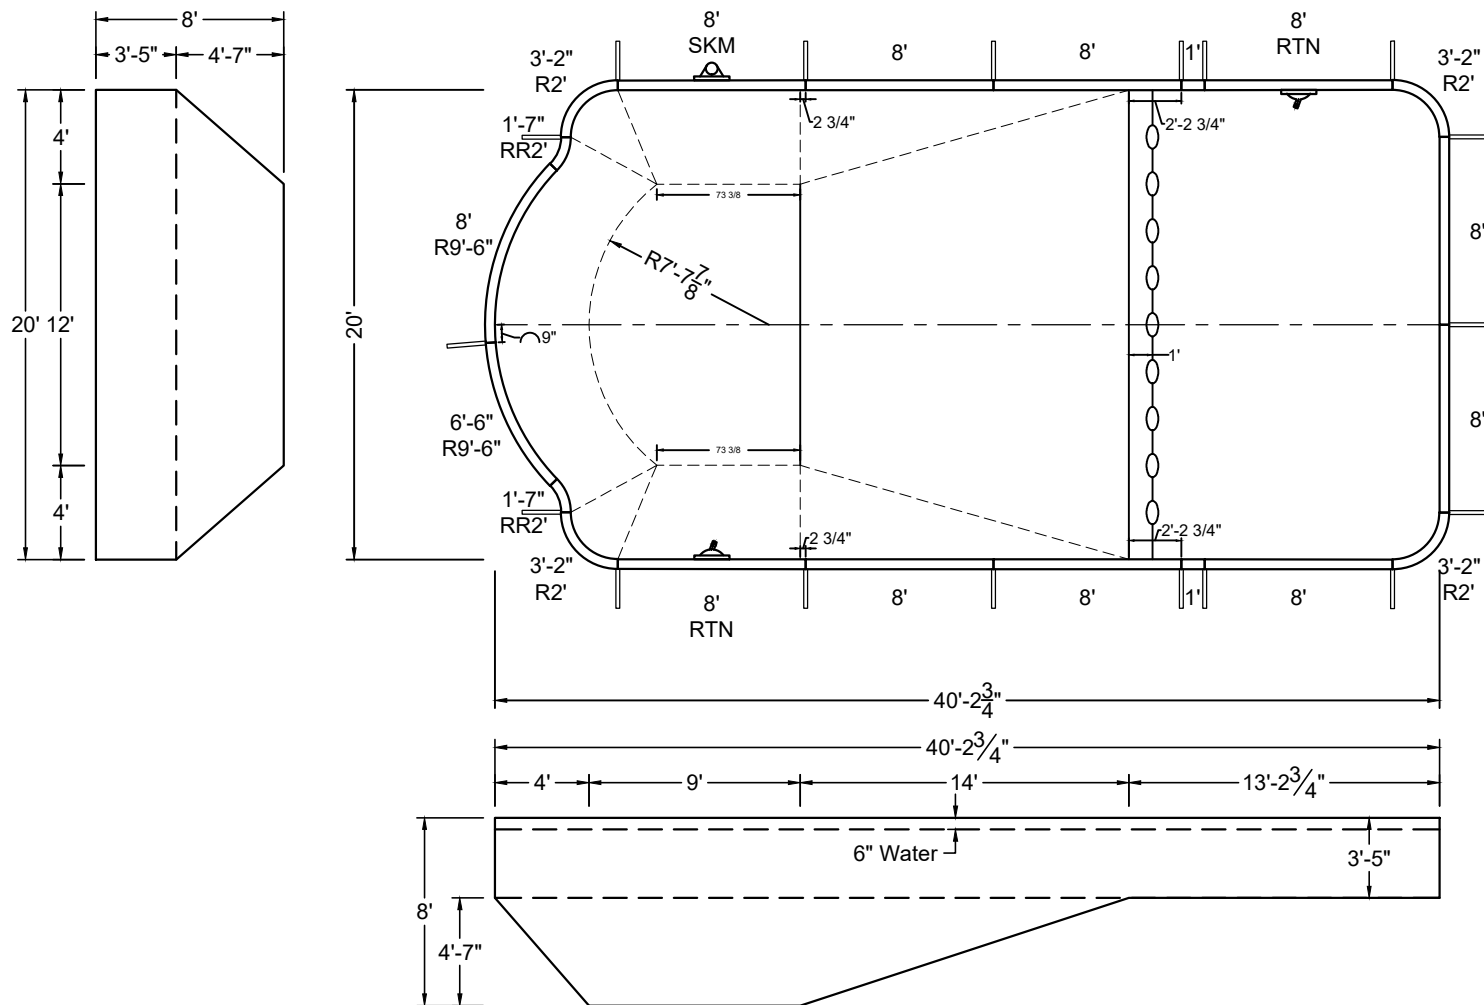

SHAPE : PATRICIAN DEEP	SIZE : 20' X 40'-3"	HAND : NONE	PANEL HEIGHT : 3'-6"	PANEL TYPE : 5" TOP
PERIMETER : 112'-2 25/32"	VOLUME : 29,647 US GAL.	SURFACE AREA : 768.309 SQ. FT.	SCALE : N.T.S	DRAWN BY : NM-BCC
DWG # : MN2040PT219	DATE : 1/20/2017	REVISION # : 01	KIT REF : MN2040PT219-X	A



DIVING / SLIDE EQUIPMENT DISCLAIMER:

THE BOTTOM CONFIGURATION SHOWN MEETS WITH THE CURRENT ISPSA MINIMUM STANDARDS FOR POOLS APPROVED FOR THE USE WITH MANUFACTURED DIVING EQUIPMENT. ALL DIVING EQUIPMENT MUST BE INSTALLED AND LOCATED IN ACCORDANCE WITH THE DIVING / SLIDE MANUFACTURER'S RECOMMENDATIONS. IF DIVING EQUIPMENT IS INSTALLED: PLEASE FOLLOW ALL THE DIVING / SLIDE EQUIPMENT MANUFACTURER'S INSTALLATION, USE AND SAFETY INSTRUCTIONS.

MEETS DEPTH AND SHAPE MINIMUM STANDARD ANSI/NSPI5-2003

ALL DIMENSIONS ARE FINISHED

STEEL CHECK

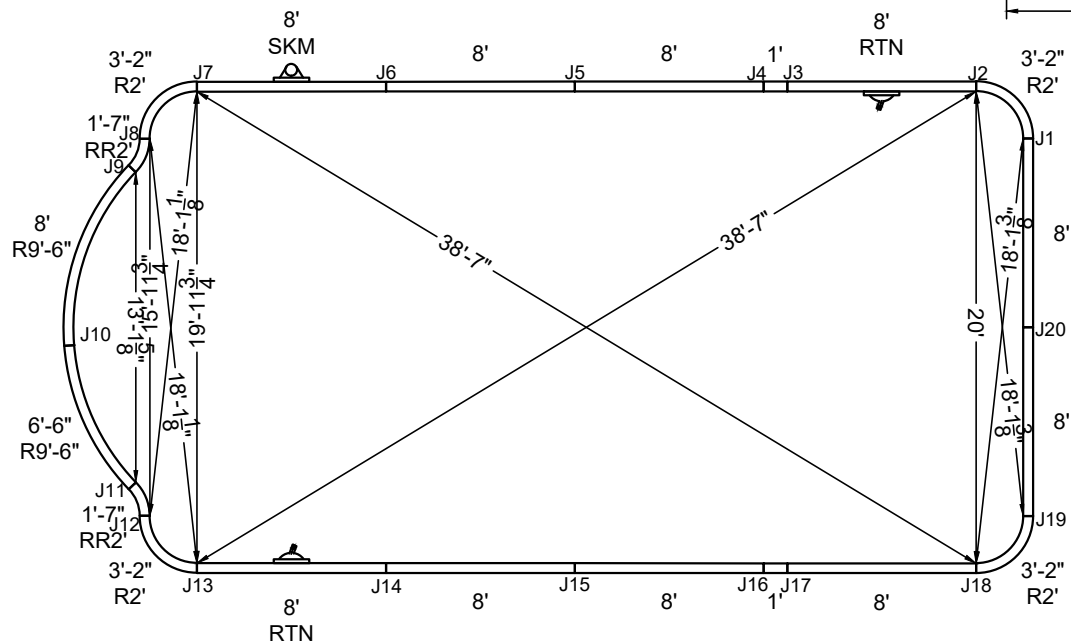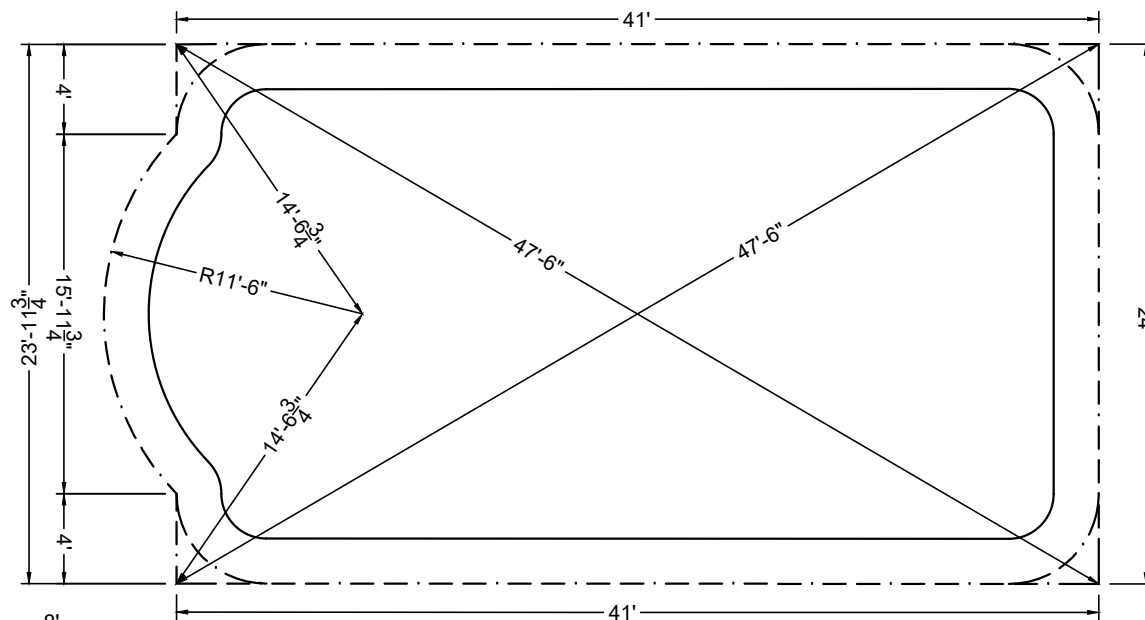

STAKE OUT

SHAPE : PATRICIAN DEEP	SIZE : 20' X 40'-3"	HAND : NONE	PANEL HEIGHT : 3'-6"	DRAWN BY : NM-BCC
DWG # : MN2040PT219	DATE : 1/20/2017	REVISION # : 01	KIT REF : MN2040PT219-X	B




ALL DIMENSIONS ARE FINISHED

DIVING / SLIDE EQUIPMENT DISCLAIMER:


THE BOTTOM CONFIGURATION SHOWN MEETS WITH THE CURRENT ISPS MINIMUM STANDARDS FOR POOLS APPROVED FOR THE USE WITH MANUFACTURED DIVING EQUIPMENT. ALL DIVING EQUIPMENT MUST BE INSTALLED AND LOCATED IN ACCORDANCE WITH THE DIVING / SLIDE MANUFACTURER'S RECOMMENDATIONS. IF DIVING EQUIPMENT IS INSTALLED: PLEASE FOLLOW ALL THE DIVING / SLIDE EQUIPMENT MANUFACTURER'S INSTALLATION, USE AND SAFETY INSTRUCTIONS.

MEETS DEPTH AND SHAPE MINIMUM STANDARD ANSI/NSPI5-2003

STEEL CHECK

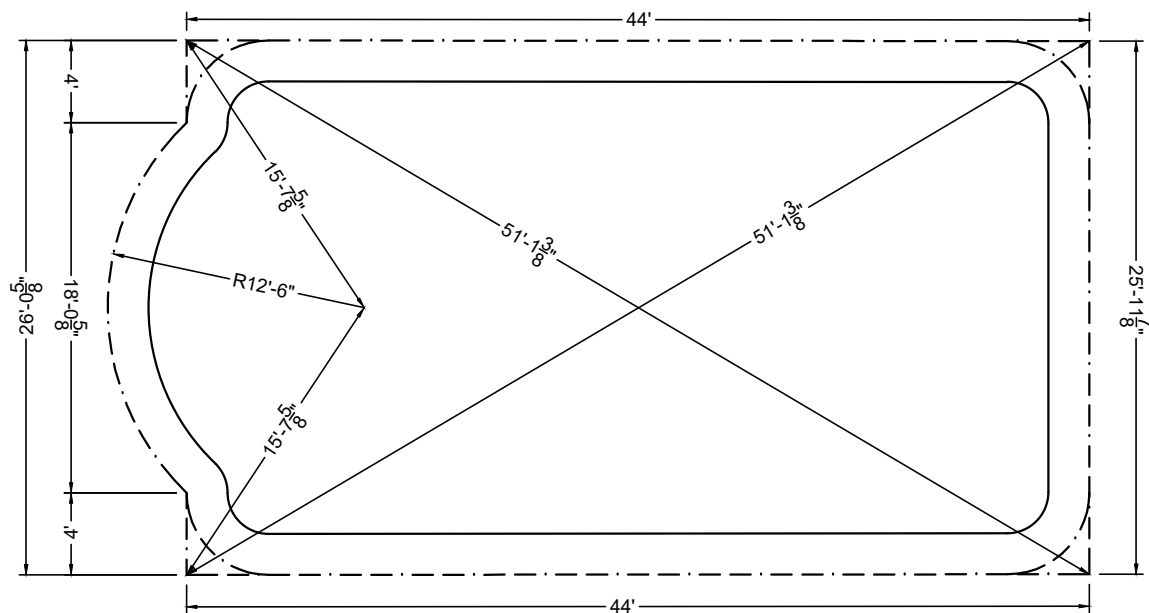

STAKE OUT

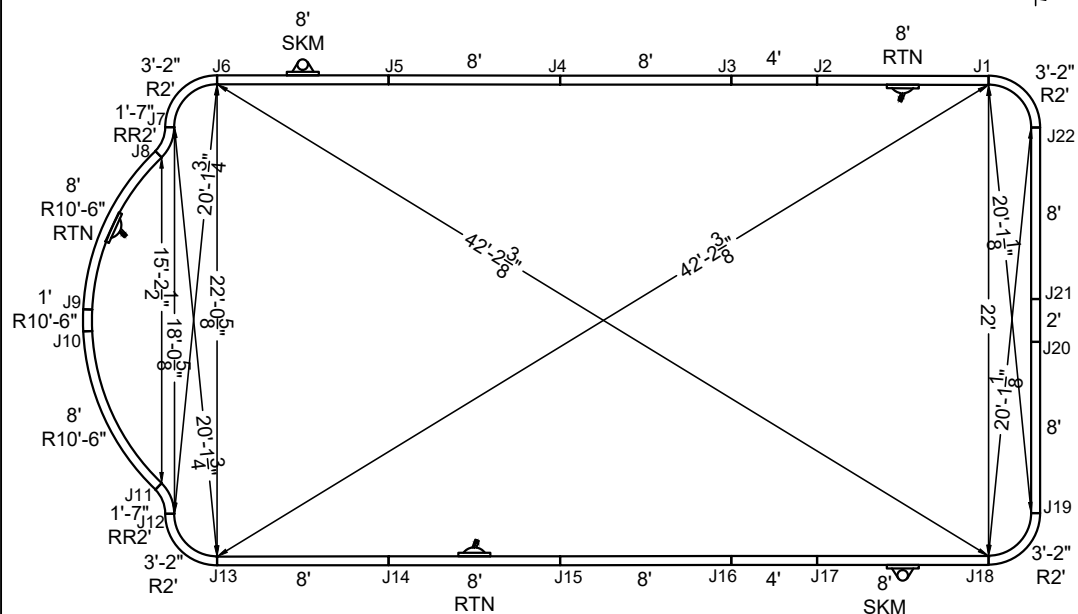

SHAPE : PATRICIAN DEEP

SIZE : 22' X 43'-10"

HAND : NONE

PANEL HEIGHT : 3'-6"

DRAWN BY : NM-BCC

DWG # : MN2244PT219

DATE : 1/20/2017

REVISION # : 01

KIT REF : MN2244PT219-X

B