



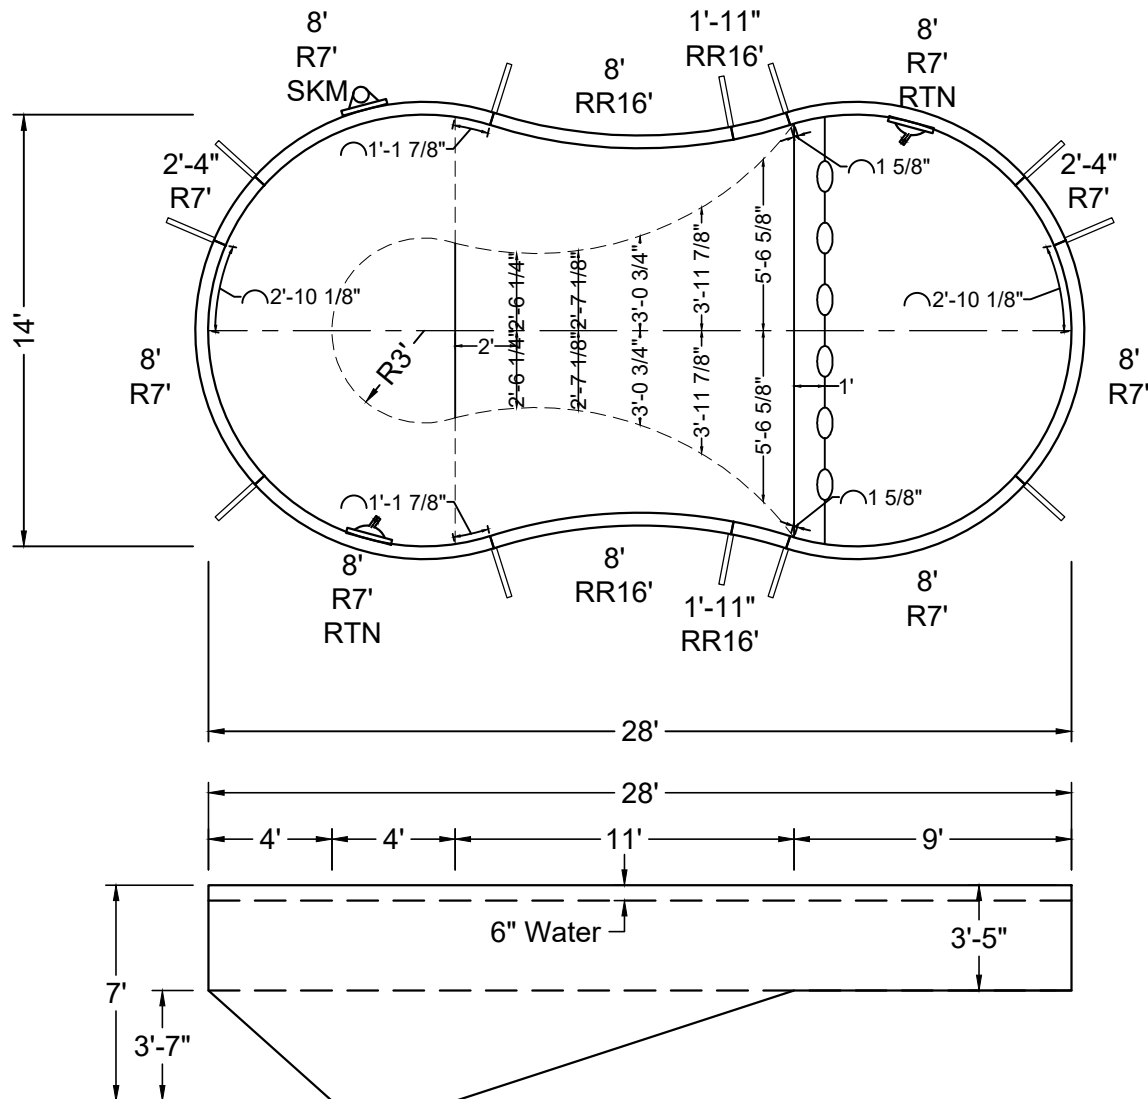

NON-DIVING POOL
USE OF DIVING EQUIPMENT IS PROHIBITED

MEETS DEPTH AND SHAPE MINIMUM STANDARD ANSI/NSPI5-2003

ALL DIMENSIONS ARE FINISHED

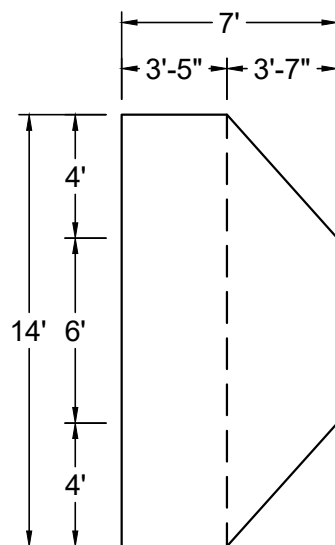

SHAPE : PEANUT	SIZE : 14' X 28'	HAND : NONE	PANEL HEIGHT : 3'-6"	PANEL TYPE : 5" TOP
PERIMETER : 72'-5 7/32"	VOLUME : 11,714 US GAL.	SURFACE AREA : 332.632 SQ. FT.	SCALE : N.T.S	DRAWN BY : NM-BCC
DWG # : MN1428PE-19	DATE : 1/20/2017	REVISION # : 01	KIT REF : MN1428PE-19-X	A





NON-DIVING POOL

USE OF DIVING EQUIPMENT IS PROHIBITED

MEETS DEPTH AND SHAPE MINIMUM STANDARD ANSI/NSPI5-2003

ALL DIMENSIONS ARE FINISHED

STEEL CHECK

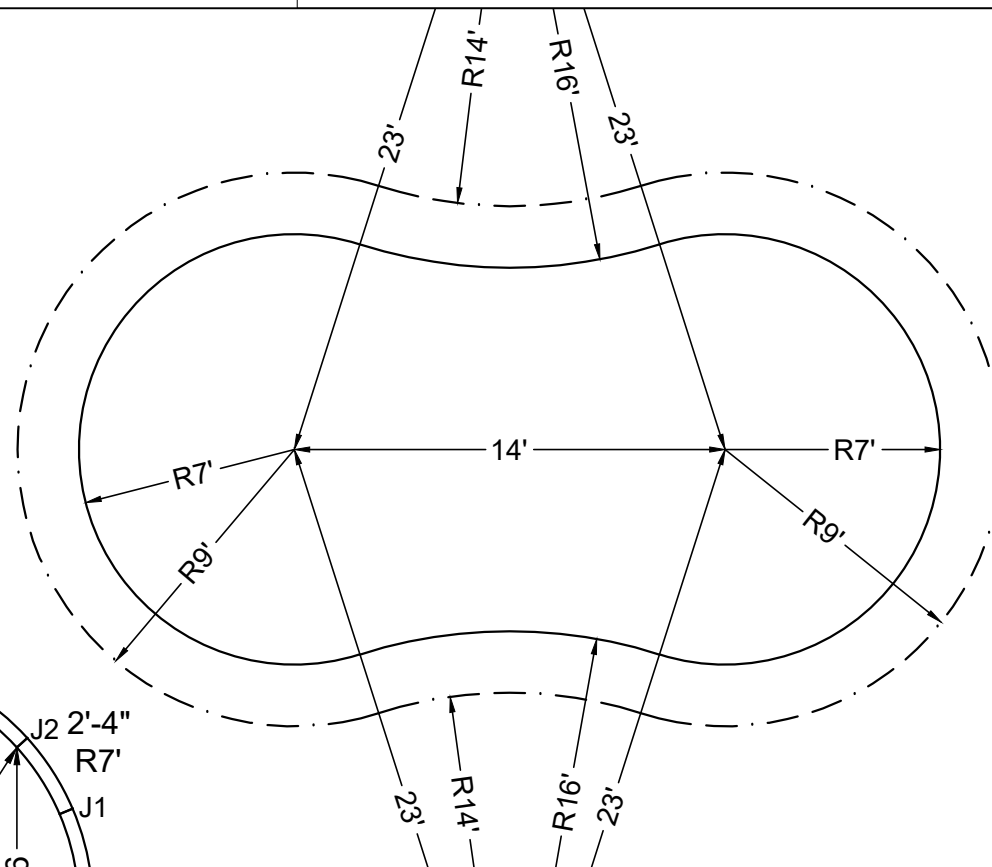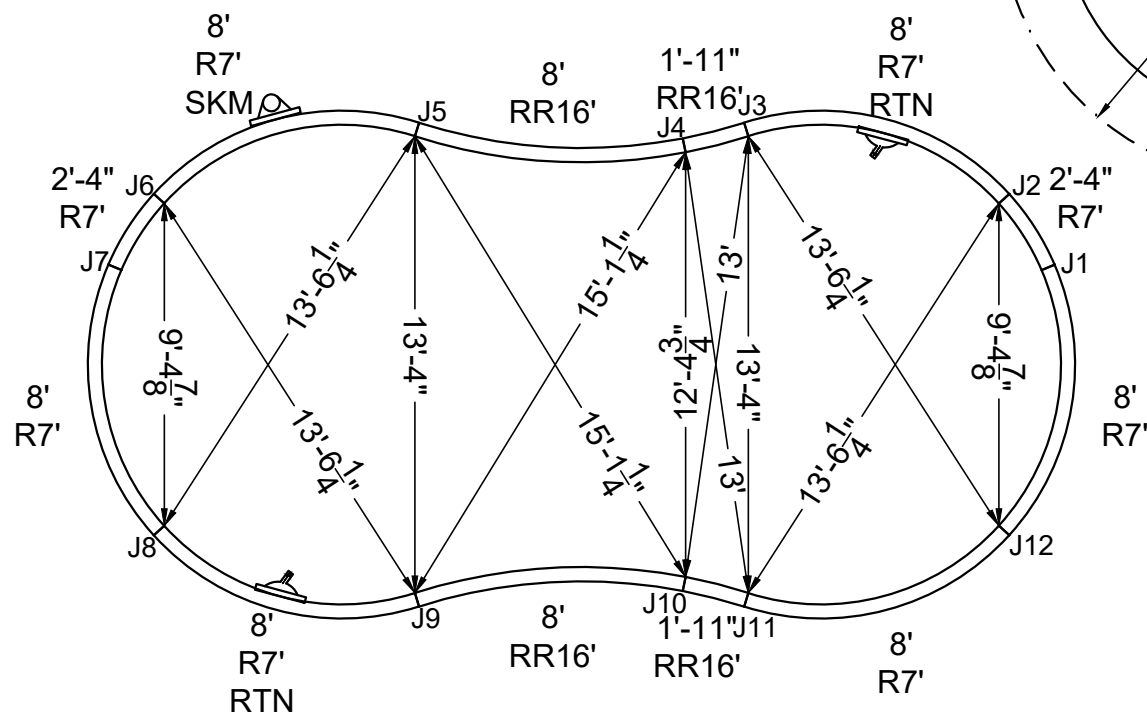

STAKE OUT

SHAPE : PEANUT	SIZE : 14' X 28'	HAND : NONE	PANEL HEIGHT : 3'-6"	DRAWN BY : NM-BCC
DWG # : MN1428PE-19	DATE : 1/20/2017	REVISION # : 01	KIT REF : MN1428PE-19-X	B



SHAPE : PEANUT	SIZE : 16' X 32'	HAND : NONE	PANEL HEIGHT : 3'-6"	PANEL TYPE : 5" TOP
PERIMETER : 82'-10 11/16"	VOLUME : 17,356 US GAL.	SURFACE AREA : 432.603 SQ. FT.	SCALE : N.T.S	DRAWN BY : NM-BCC
DWG # : MN1632PE-19	DATE : 1/20/2017	REVISION # : 01	KIT REF : MN1632PE-19-X	A



ALL DIMENSIONS ARE FINISHED

DIVING / SLIDE EQUIPMENT DISCLAIMER:

THE BOTTOM CONFIGURATION SHOWN MEETS WITH THE CURRENT ISPSM MINIMUM STANDARDS FOR POOLS APPROVED FOR THE USE WITH MANUFACTURED DIVING EQUIPMENT. ALL DIVING EQUIPMENT MUST BE INSTALLED AND LOCATED IN ACCORDANCE WITH THE DIVING / SLIDE MANUFACTURER'S RECOMMENDATIONS. IF DIVING EQUIPMENT IS INSTALLED: PLEASE FOLLOW ALL THE DIVING / SLIDE EQUIPMENT MANUFACTURER'S INSTALLATION, USE AND SAFETY INSTRUCTIONS.

MEETS DEPTH AND SHAPE MINIMUM STANDARD ANSI/NSPI5-2003

STEEL CHECK

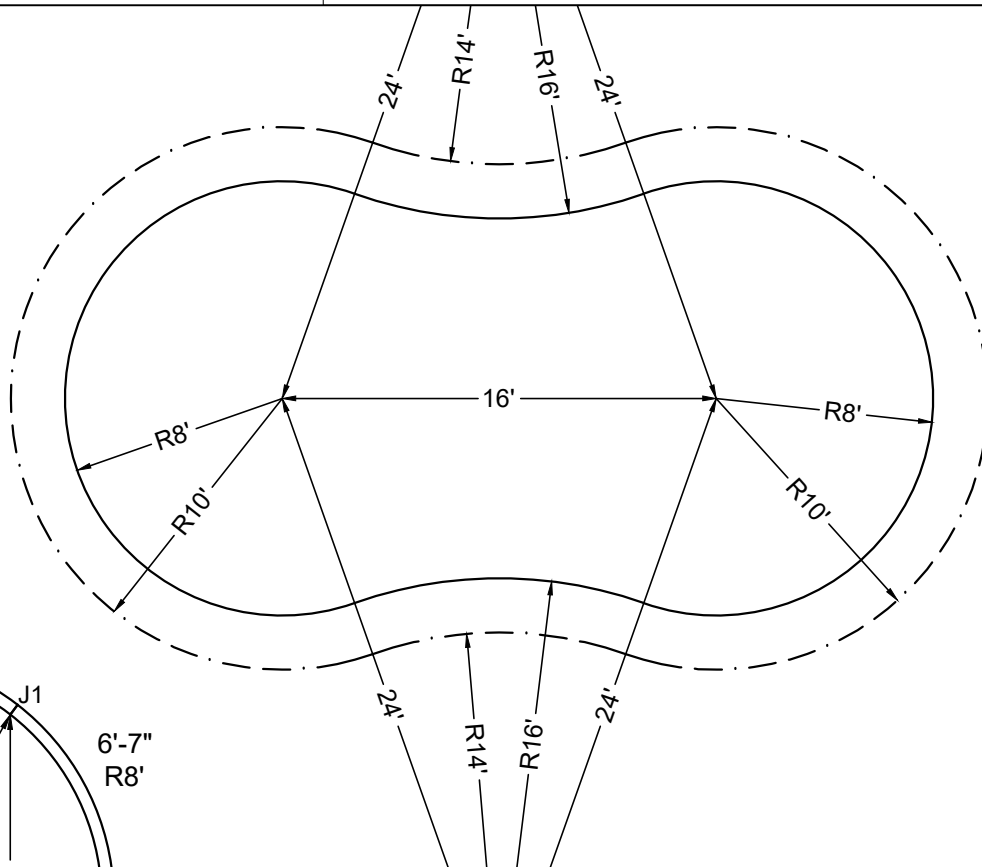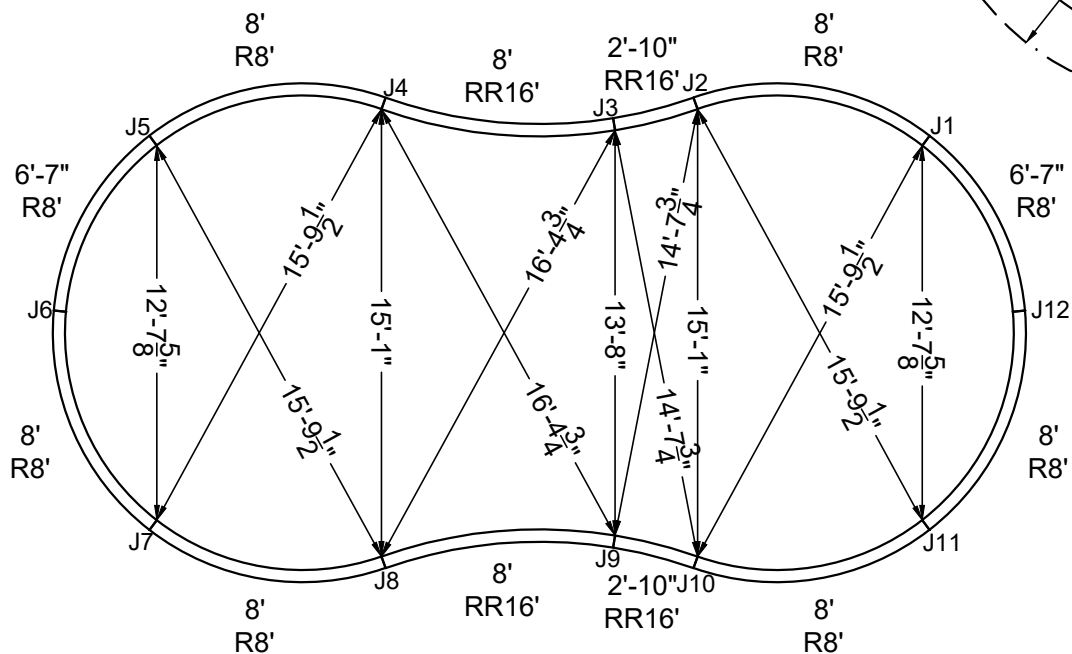

STAKE OUT

SHAPE: PEANUT

SIZE: 16' X 32'

HAND: NONE

PANEL HEIGHT: 3'-6"

DRAWN BY: NM-BCC

DWG #: MN1632PE-19

DATE: 1/20/2017

REVISION #: 01

KIT REF: MN1632PE-19-X

B



SHAPE : PEANUT	SIZE : 18' X 36'	HAND : NONE	PANEL HEIGHT : 3'-6"	PANEL TYPE : 5" TOP
PERIMETER : 93'-4 1/2"	VOLUME : 21,135 US GAL.	SURFACE AREA : 545.404 SQ. FT.	SCALE : N.T.S	DRAWN BY : NM-BCC
DWG # : MN1836PE-19	DATE : 1/20/2017	REVISION # : 01	KIT REF : MN1836PE-19-X	A




ALL DIMENSIONS ARE FINISHED

DIVING / SLIDE EQUIPMENT DISCLAIMER:


THE BOTTOM CONFIGURATION SHOWN MEETS WITH THE CURRENT IPSC MINIMUM STANDARDS FOR POOLS APPROVED FOR THE USE WITH MANUFACTURED DIVING EQUIPMENT. ALL DIVING EQUIPMENT MUST BE INSTALLED AND LOCATED IN ACCORDANCE WITH THE DIVING / SLIDE MANUFACTURER'S RECOMMENDATIONS. IF DIVING EQUIPMENT IS INSTALLED: PLEASE FOLLOW ALL THE DIVING / SLIDE EQUIPMENT MANUFACTURER'S INSTALLATION, USE AND SAFETY INSTRUCTIONS.

MEETS DEPTH AND SHAPE MINIMUM STANDARD ANSI/NSPI5-2003

STEEL CHECK

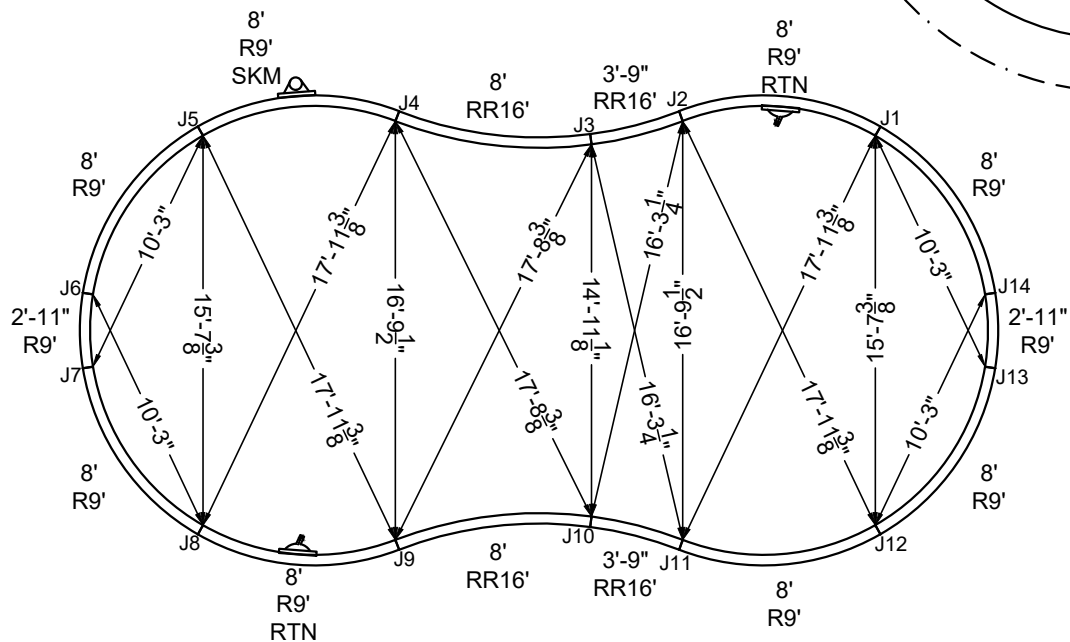

STAKE OUT

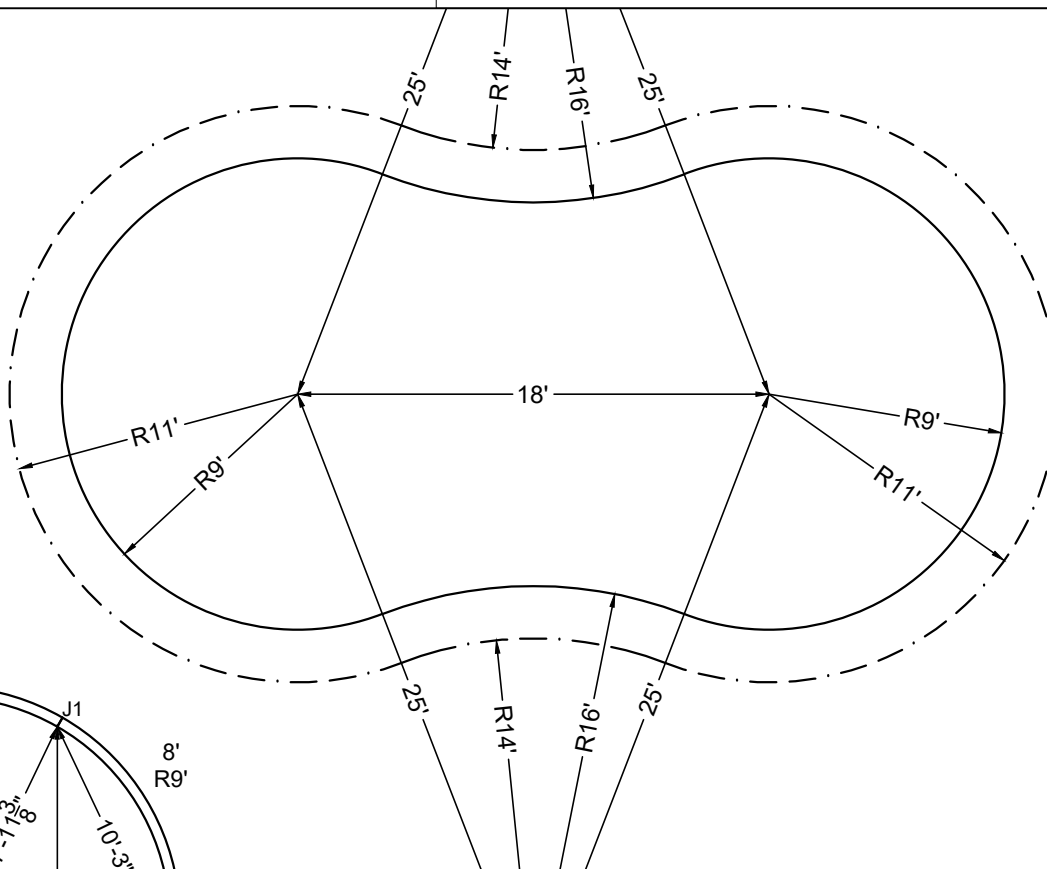

SHAPE : PEANUT	SIZE : 18' X 36'	HAND : NONE	PANEL HEIGHT : 3'-6"	DRAWN BY : NM-BCC
DWG # : MN1836PE-19	DATE : 1/20/2017	REVISION # : 01	KIT REF : MN1836PE-19-X	B